






AMBERLY PARK  
Two bedroom cottage

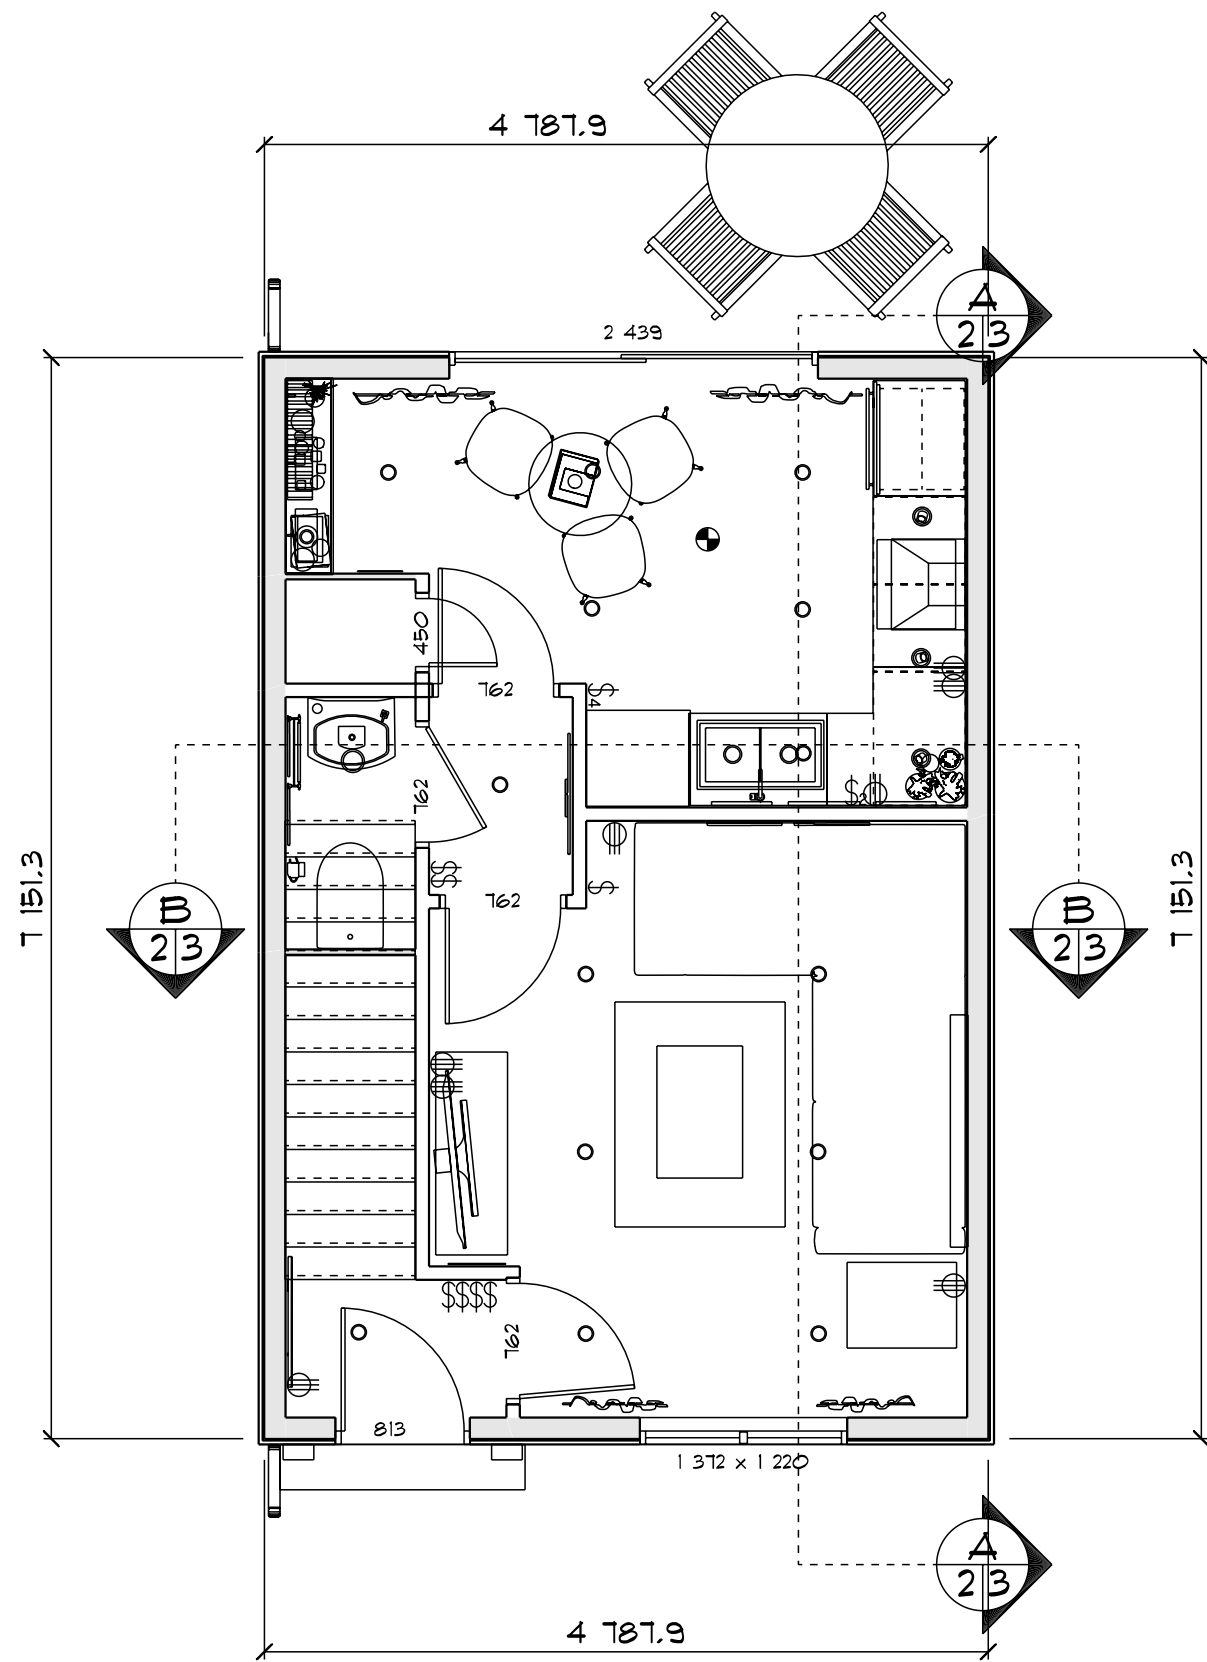

**GROUND FLOOR**  
SCALE: 1:50

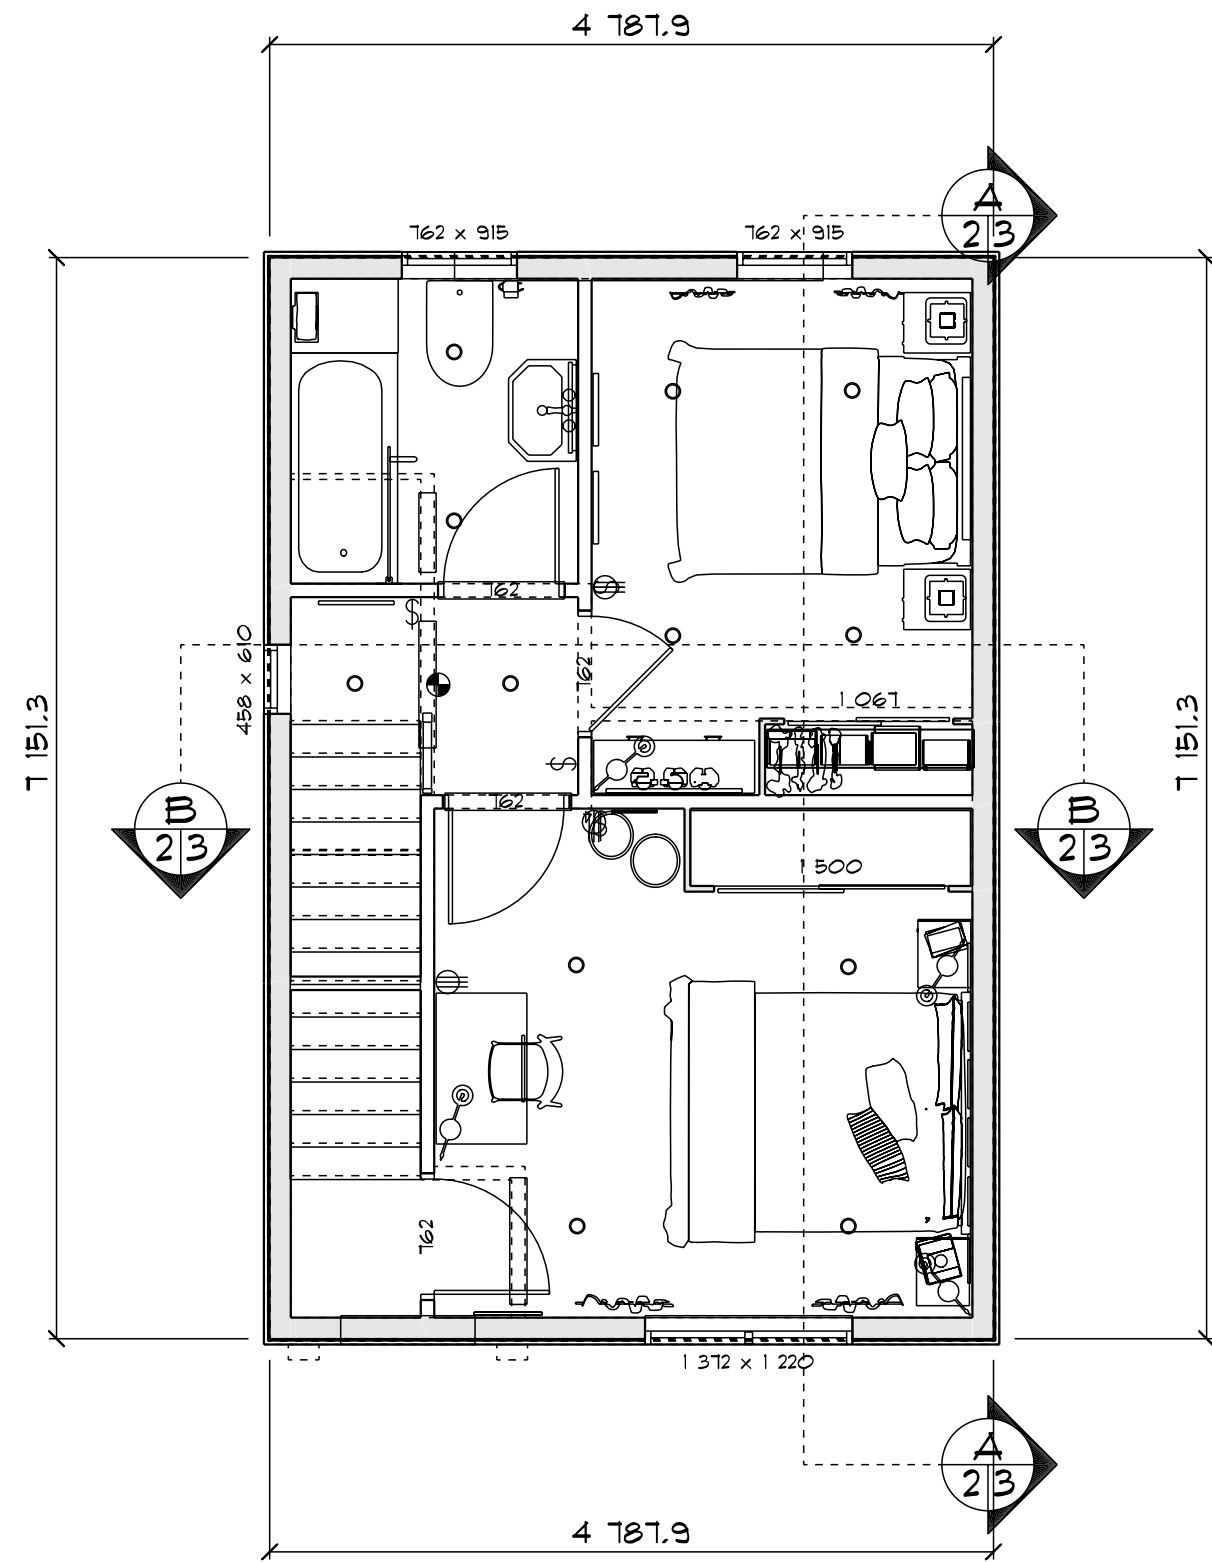


**FIRST FLOOR**  
SCALE: 1:50

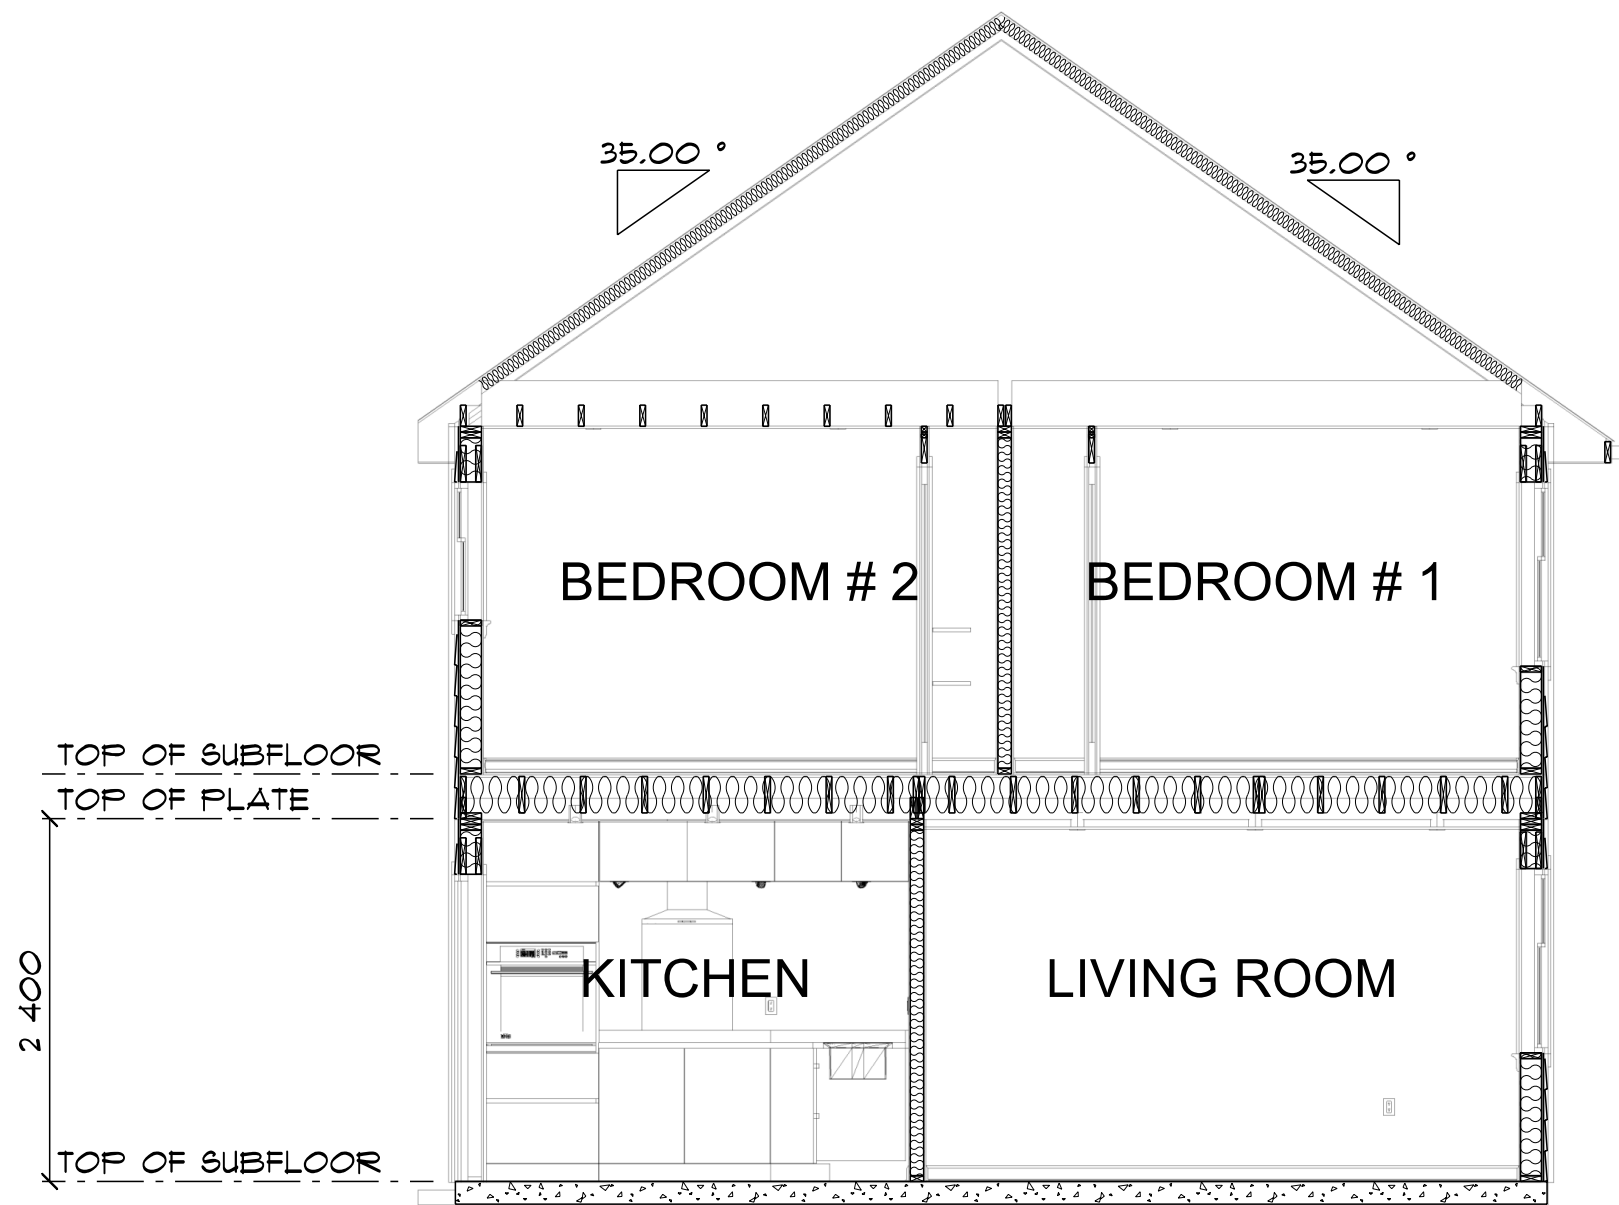

A  
2/3

**CROSS SECTION A**


SCALE: 1:50

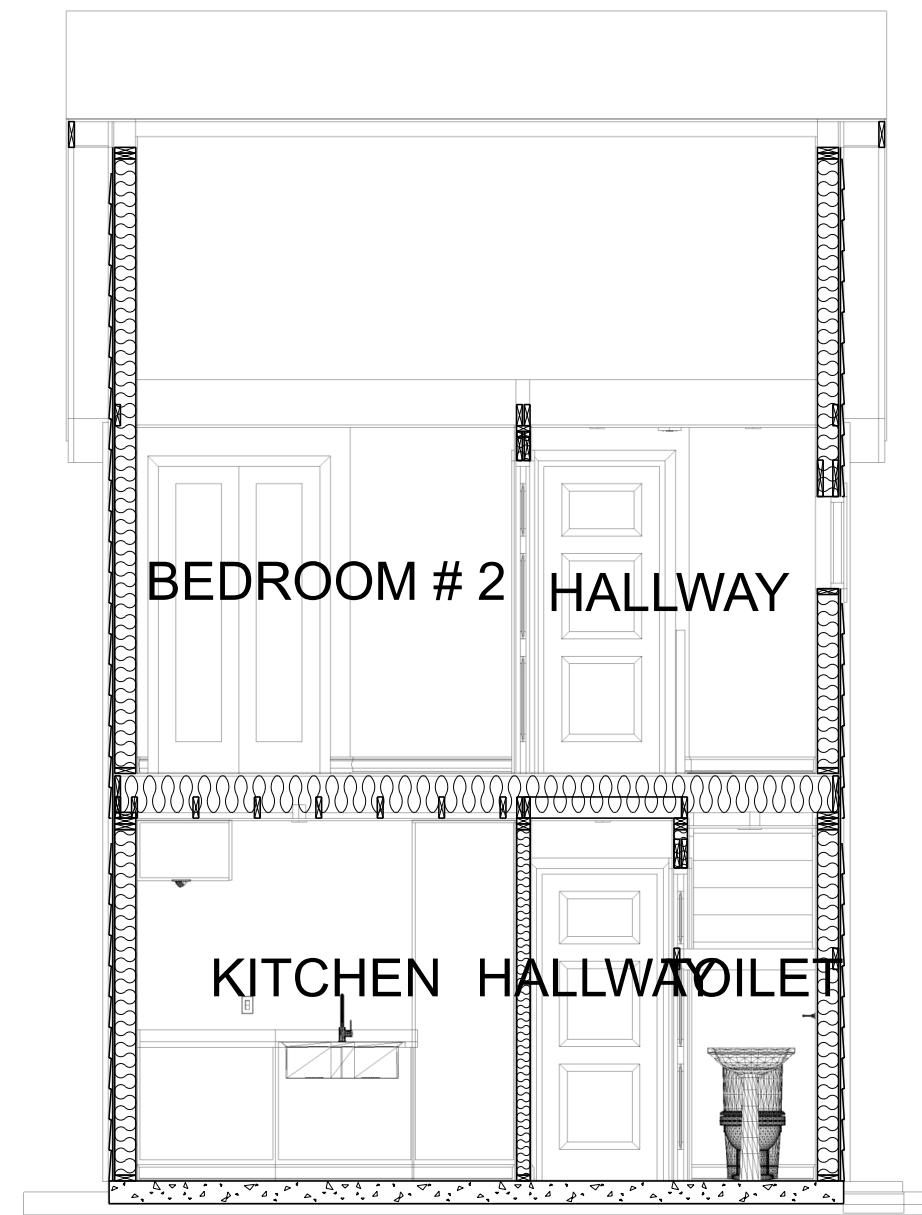

B  
2/3


**CROSS SECTION B**

SCALE: 1:50

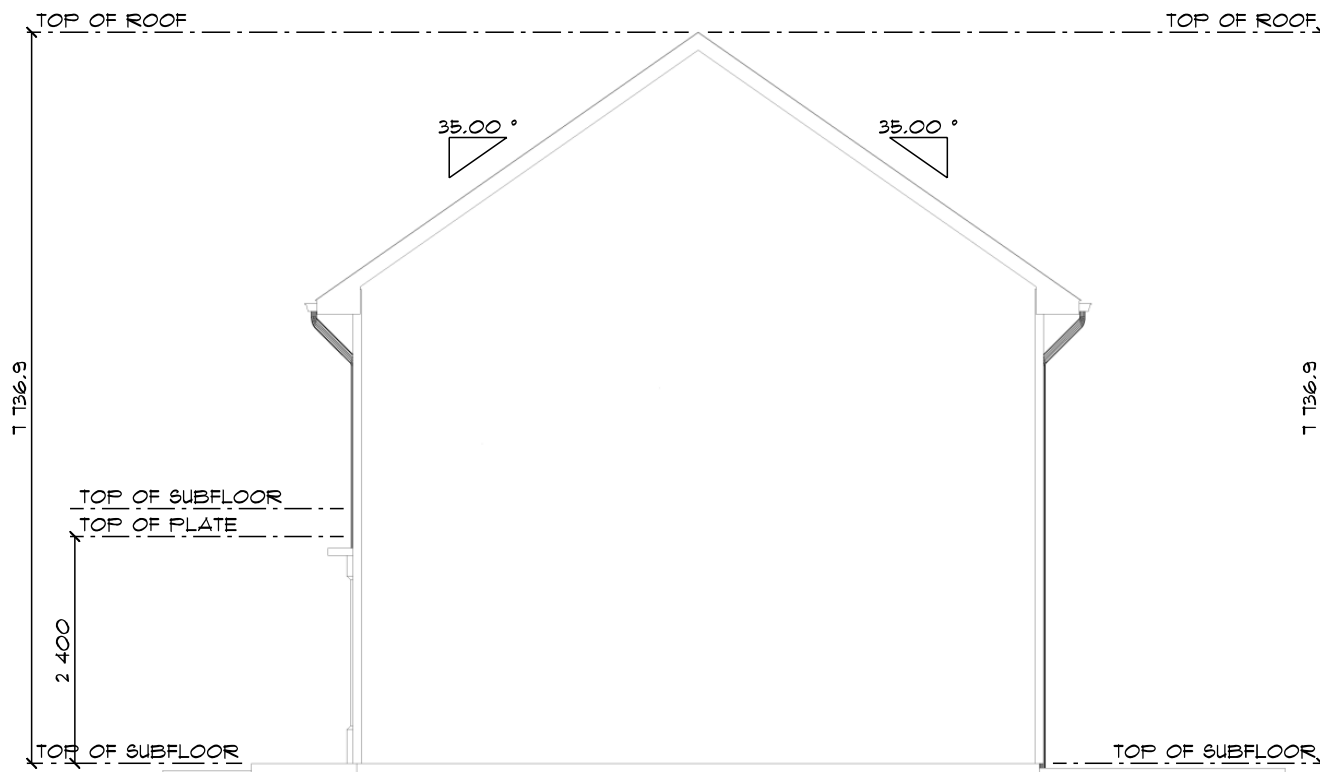

# RIGHT ELEVATION

SCALE: 1:80

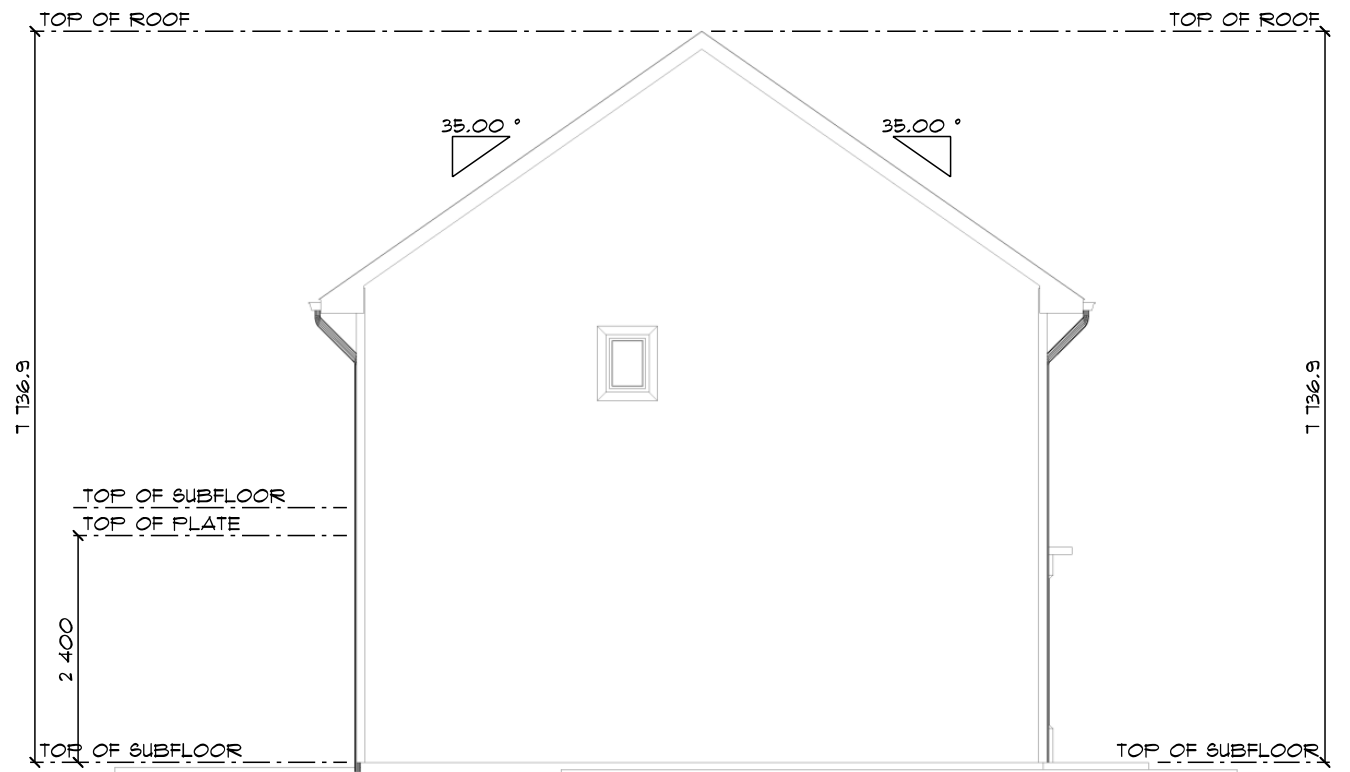


# LEFT ELEVATION

SCALE: 1:80



**FRONT ELEVATION**

SCALE: 1:10

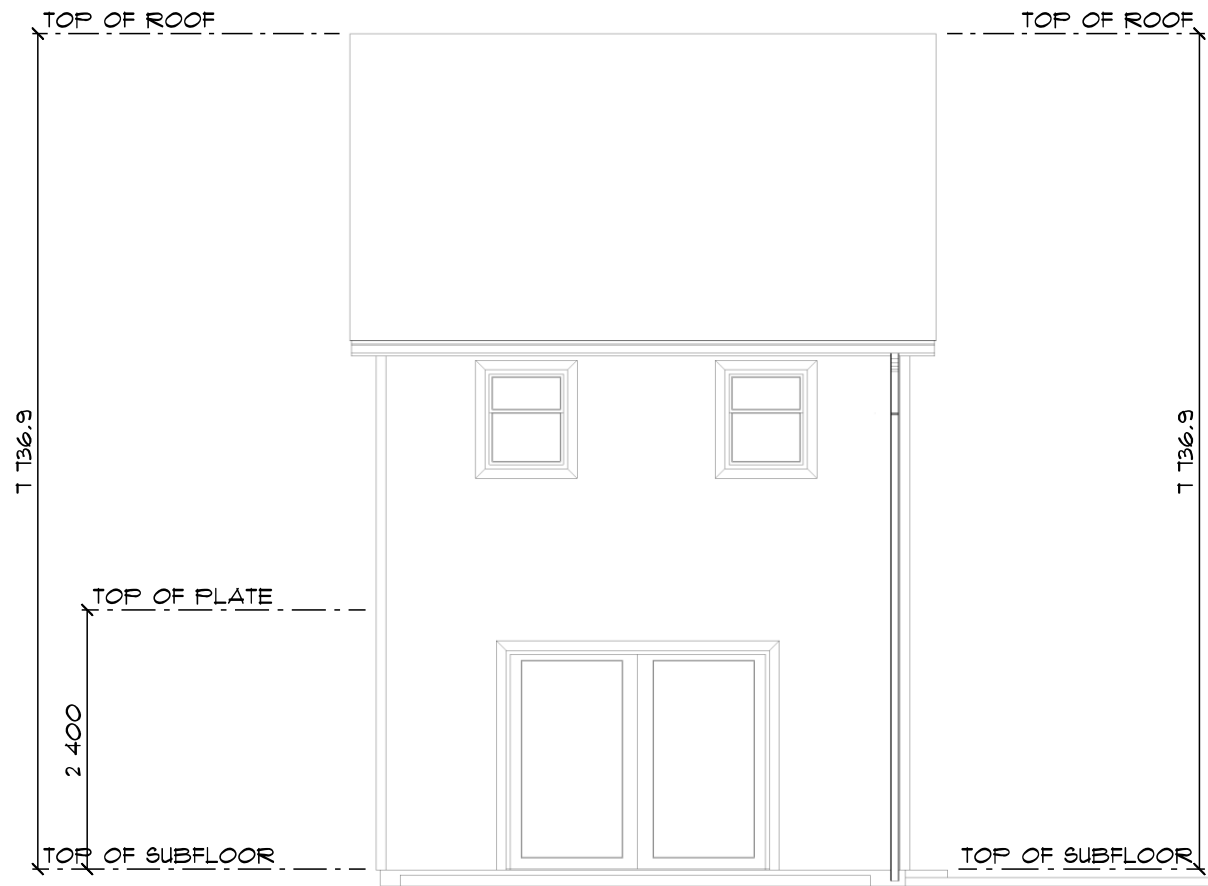


**REAR ELEVATION**

SCALE: 1:10

OPENING SCHEDULE			
PRODUCT CODE	SIZE	COUNT	HEIGHT
32x80 COUNTRY A 1	813	1	2 032
96x80 SLIDING GLASS 2	2 439	1	2 032
18x80 3 panel 1-MODIFIED	450	1	2 032
30x80 3 panel 1	762	4	2 032
54x48 COTTAGE 2	1 372 x 1 220	1	1 219.2

AREA SCHEDULE		
NAME	COLOR	AREA
Gross Floor Area		35.16 Sq. m.

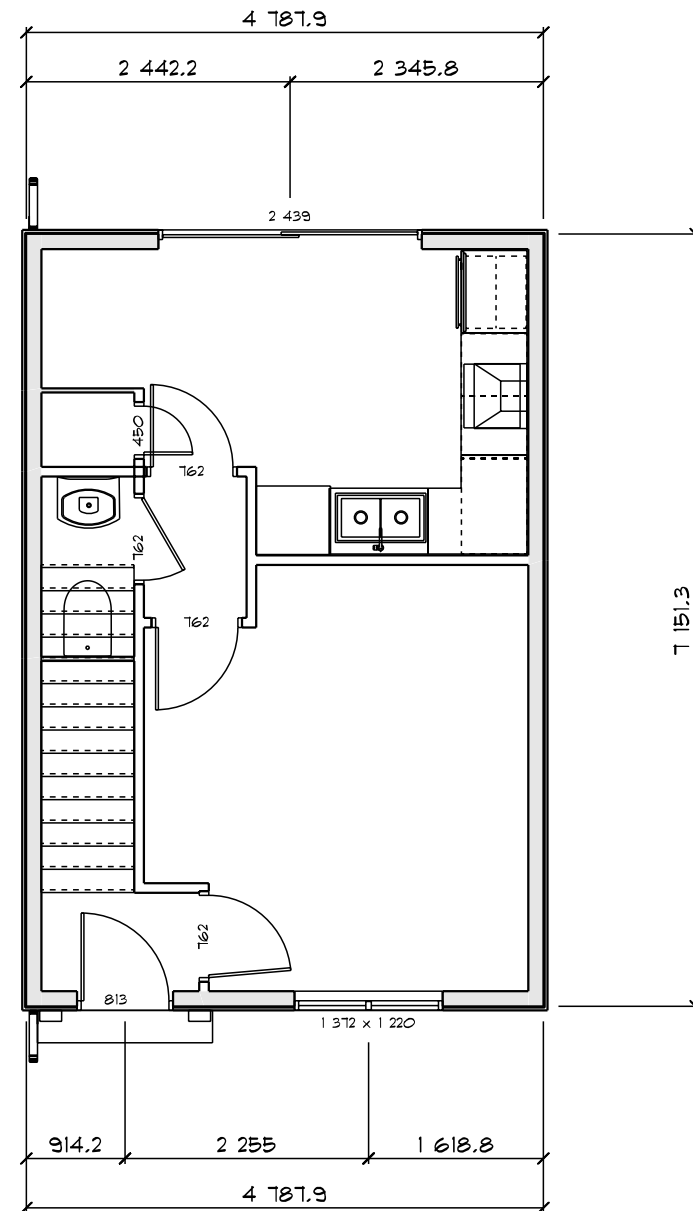


## GROUND FLOOR CONSTRUCTION

SCALE: 1:70

OPENING SCHEDULE			
PRODUCT CODE	SIZE	COUNT	HEIGHT
30x80 3 panel 1	762	4	2 032
42x80 SLIDING MIRROR 2	1 067	1	2 032
66x80 SLIDING MIRROR 2-MODIFIED	1 500	1	2 032
18x24 CASEMENT 1	458 x 610	1	609.6
30x36 COTTAGE 1	762 x 915	2	914.4
54x48 COTTAGE 2	1 372 x 1 220	1	1 219.2

AREA SCHEDULE		
NAME	COLOR	AREA
Gross Floor Area		35.16 Sq. m.

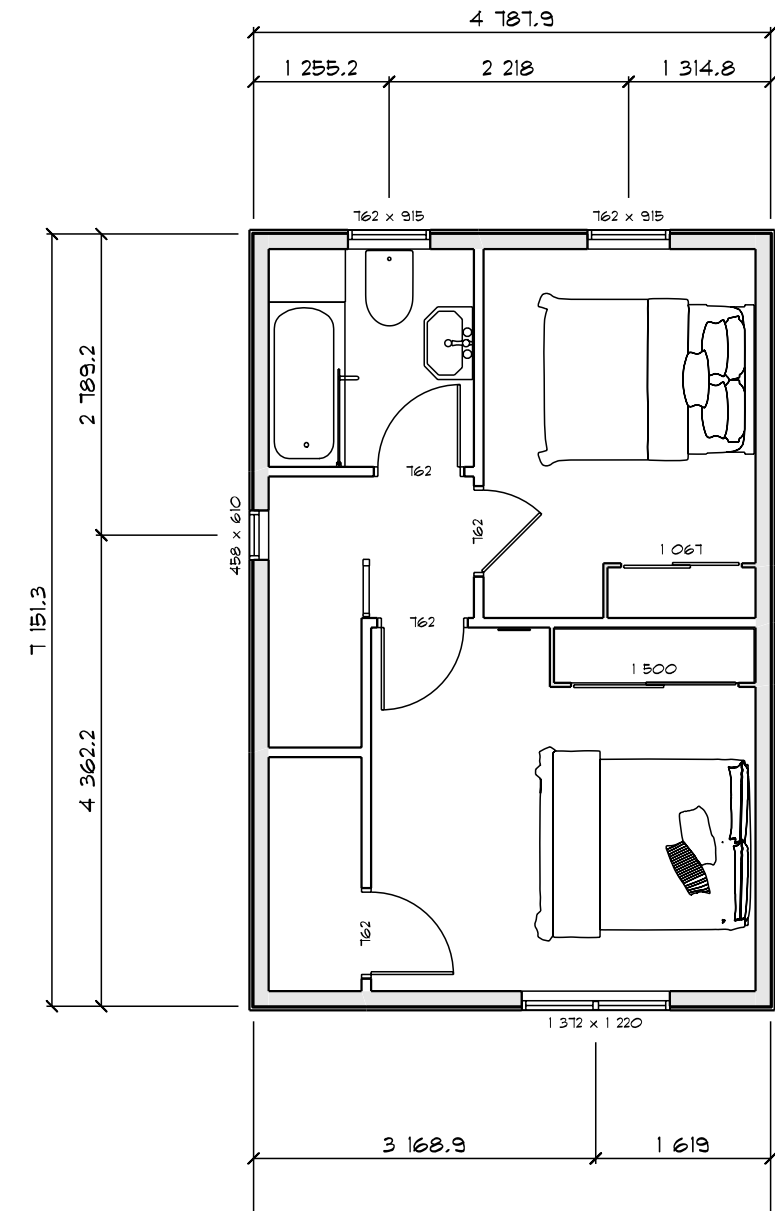

## FIRST FLOOR CONSTRUCTION

SCALE: 1:70