





Cap D'Antibes
A Bauhu modular residence
Approximate internal area 5486ft²

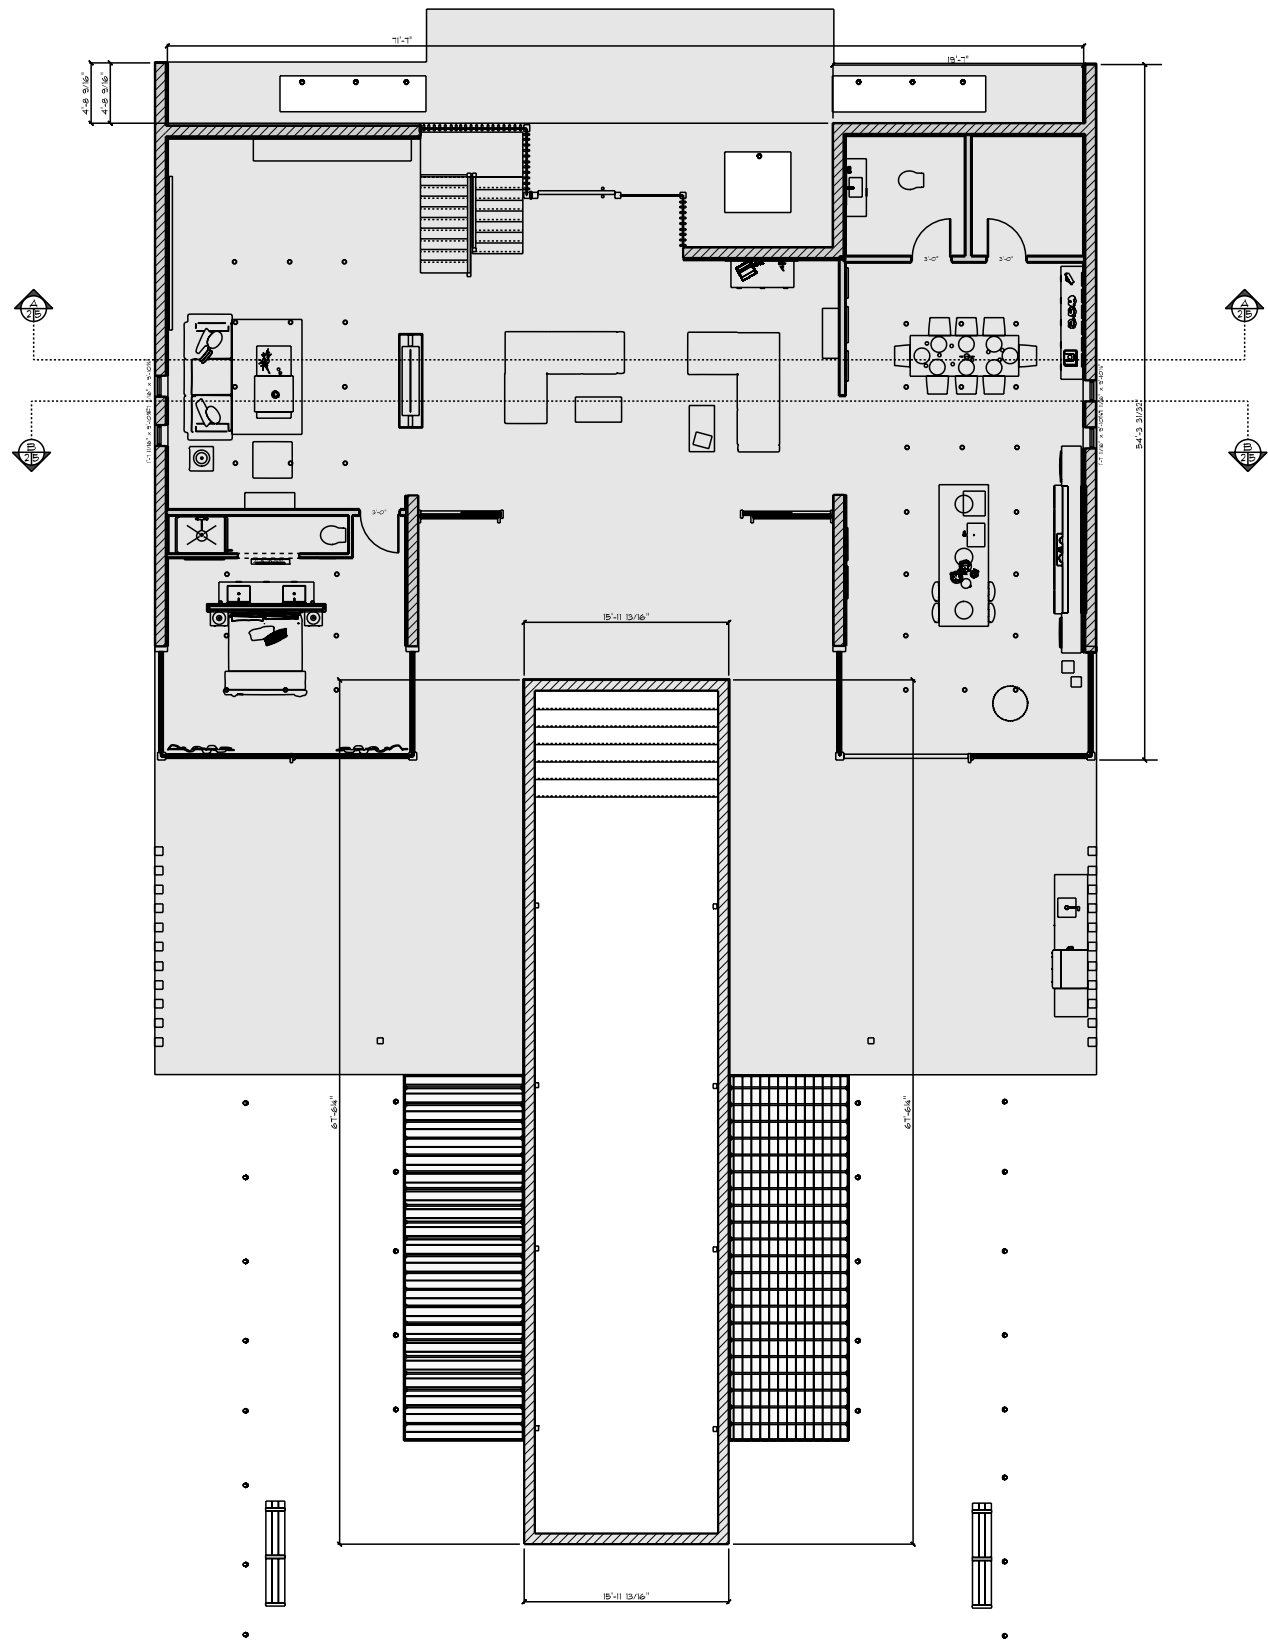

MAIN FLOOR
 SCALE: 0.0667" = 1'-0"

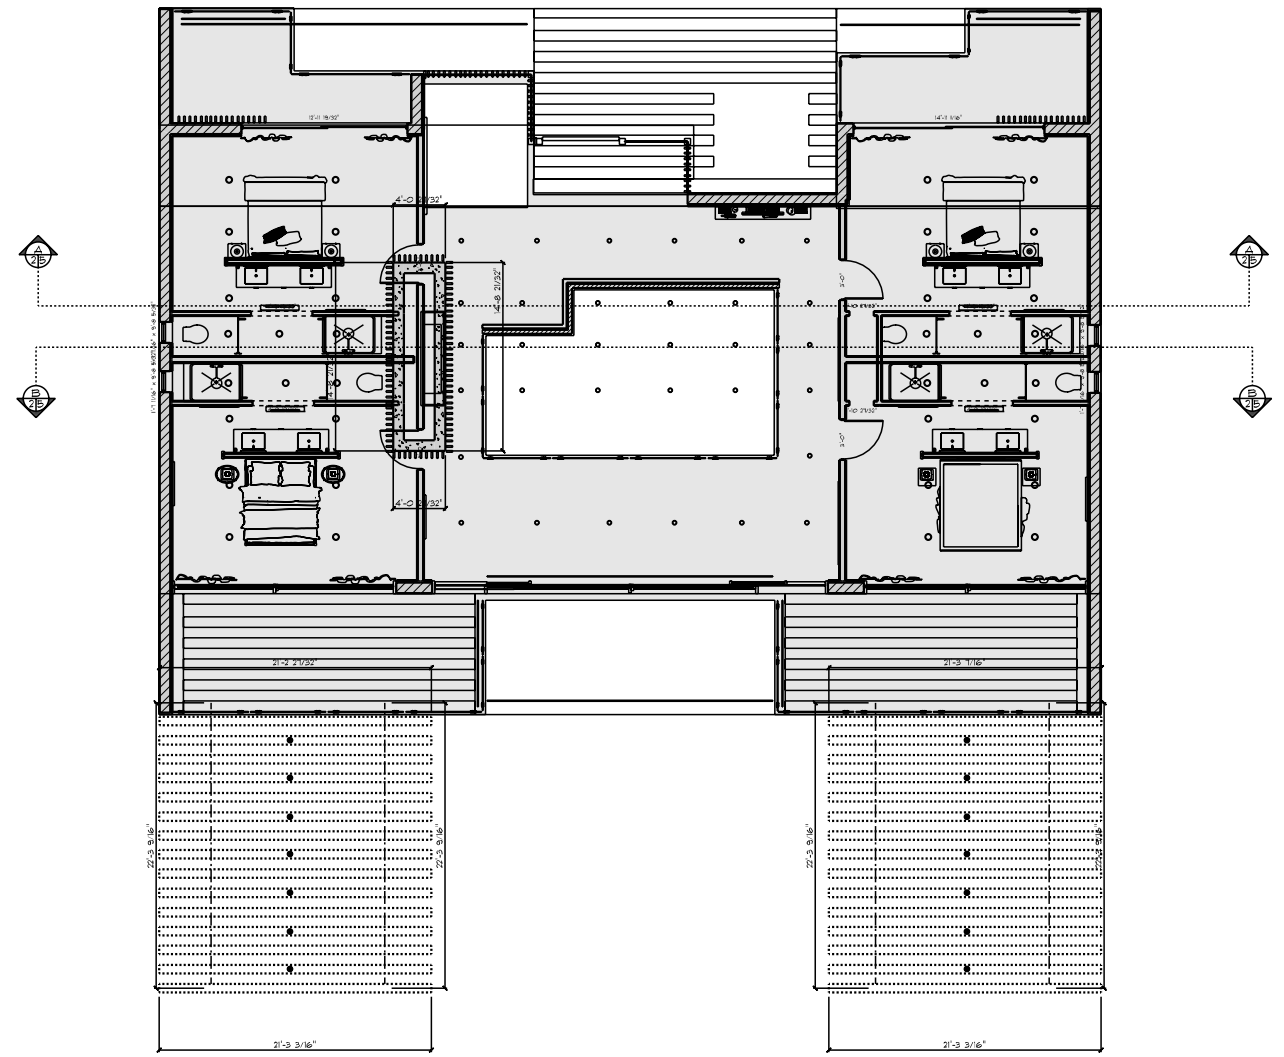

FIRST FLOOR
 SCALE: 0.0667" = 1'-0"




FRONT ELEVATION

SCALE: 1/8" = 1'-0"




REAR ELEVATION

SCALE: 1/8" = 1'-0"

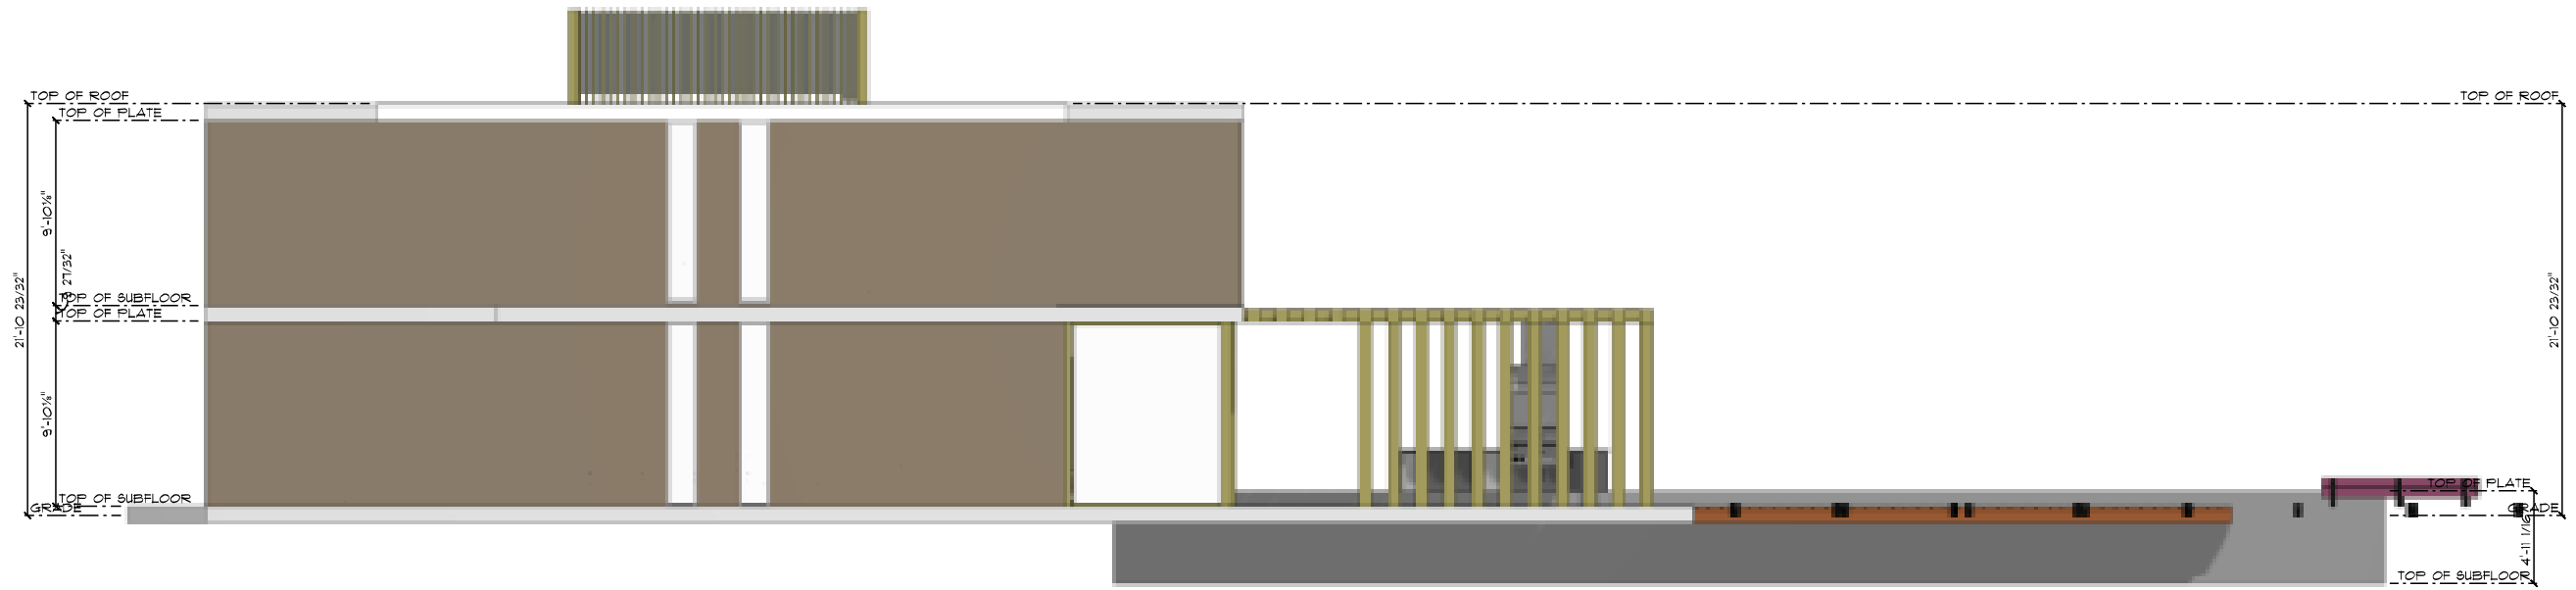

LEFT ELEVATION

SCALE: 1" = 10'-0"

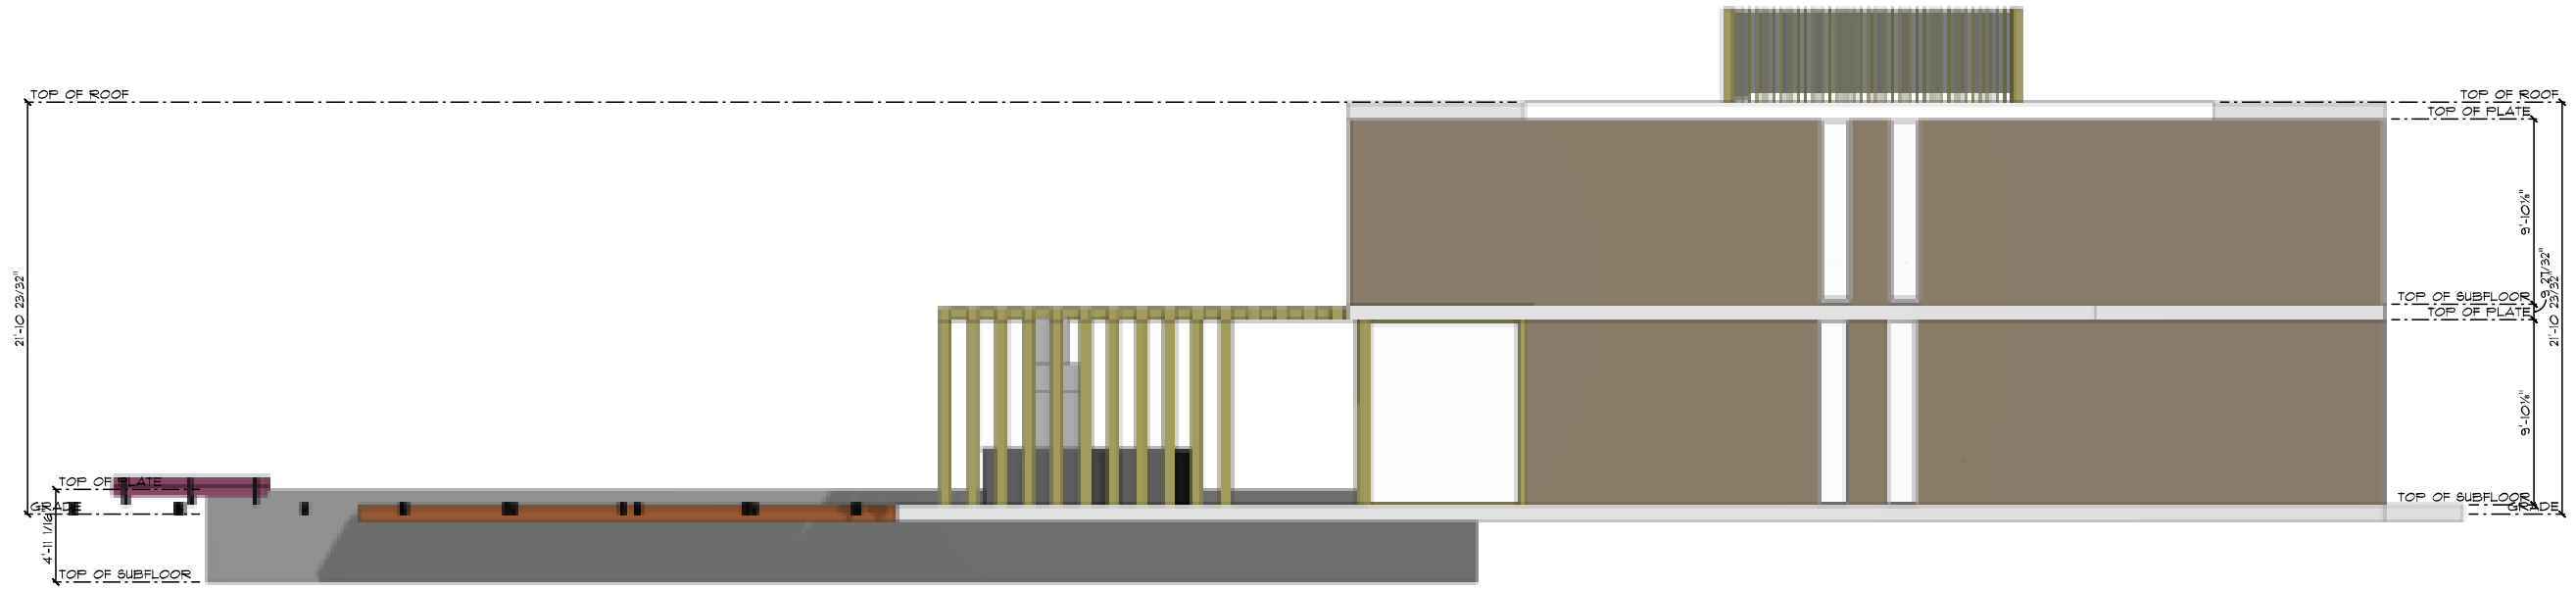

RIGHT ELEVATION


SCALE: 1" = 10'-0"



A
25

CROSS SECTION A

SCALE: 1/8" = 1'-0"

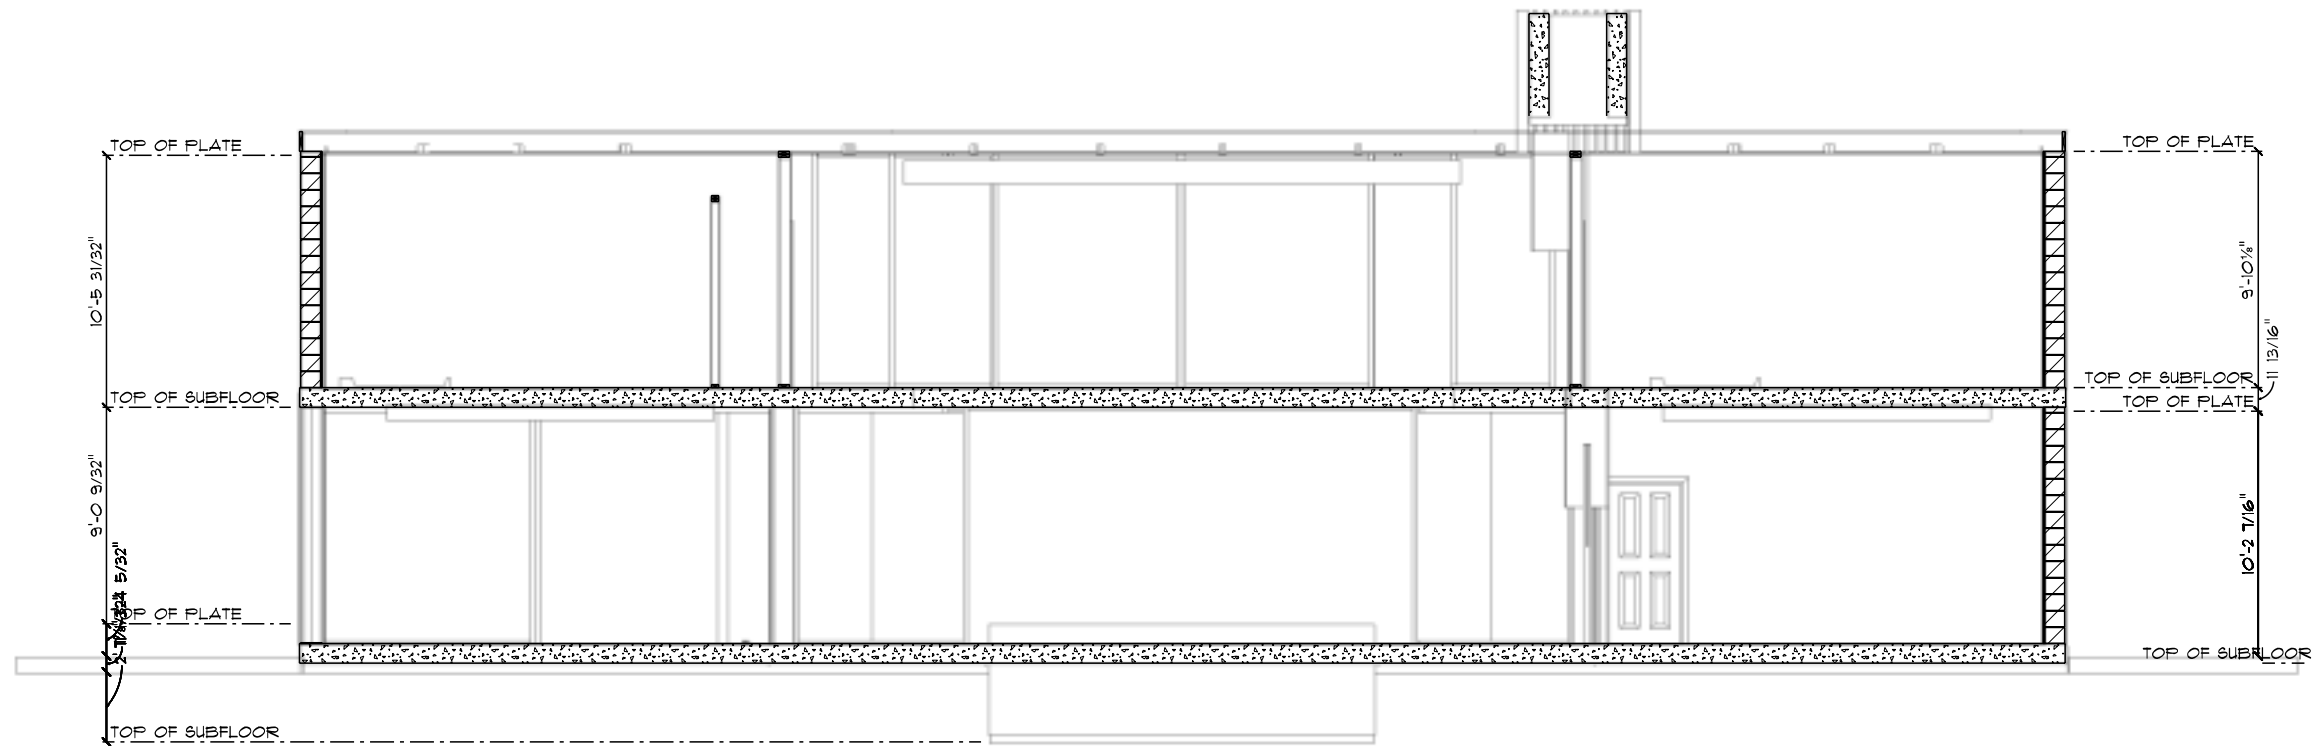

B
25

CROSS SECTION B

SCALE: 1/8" = 1'-0"