





Casa Lavanda
A Bauhu modular home
Approximate internal area 5100ft²

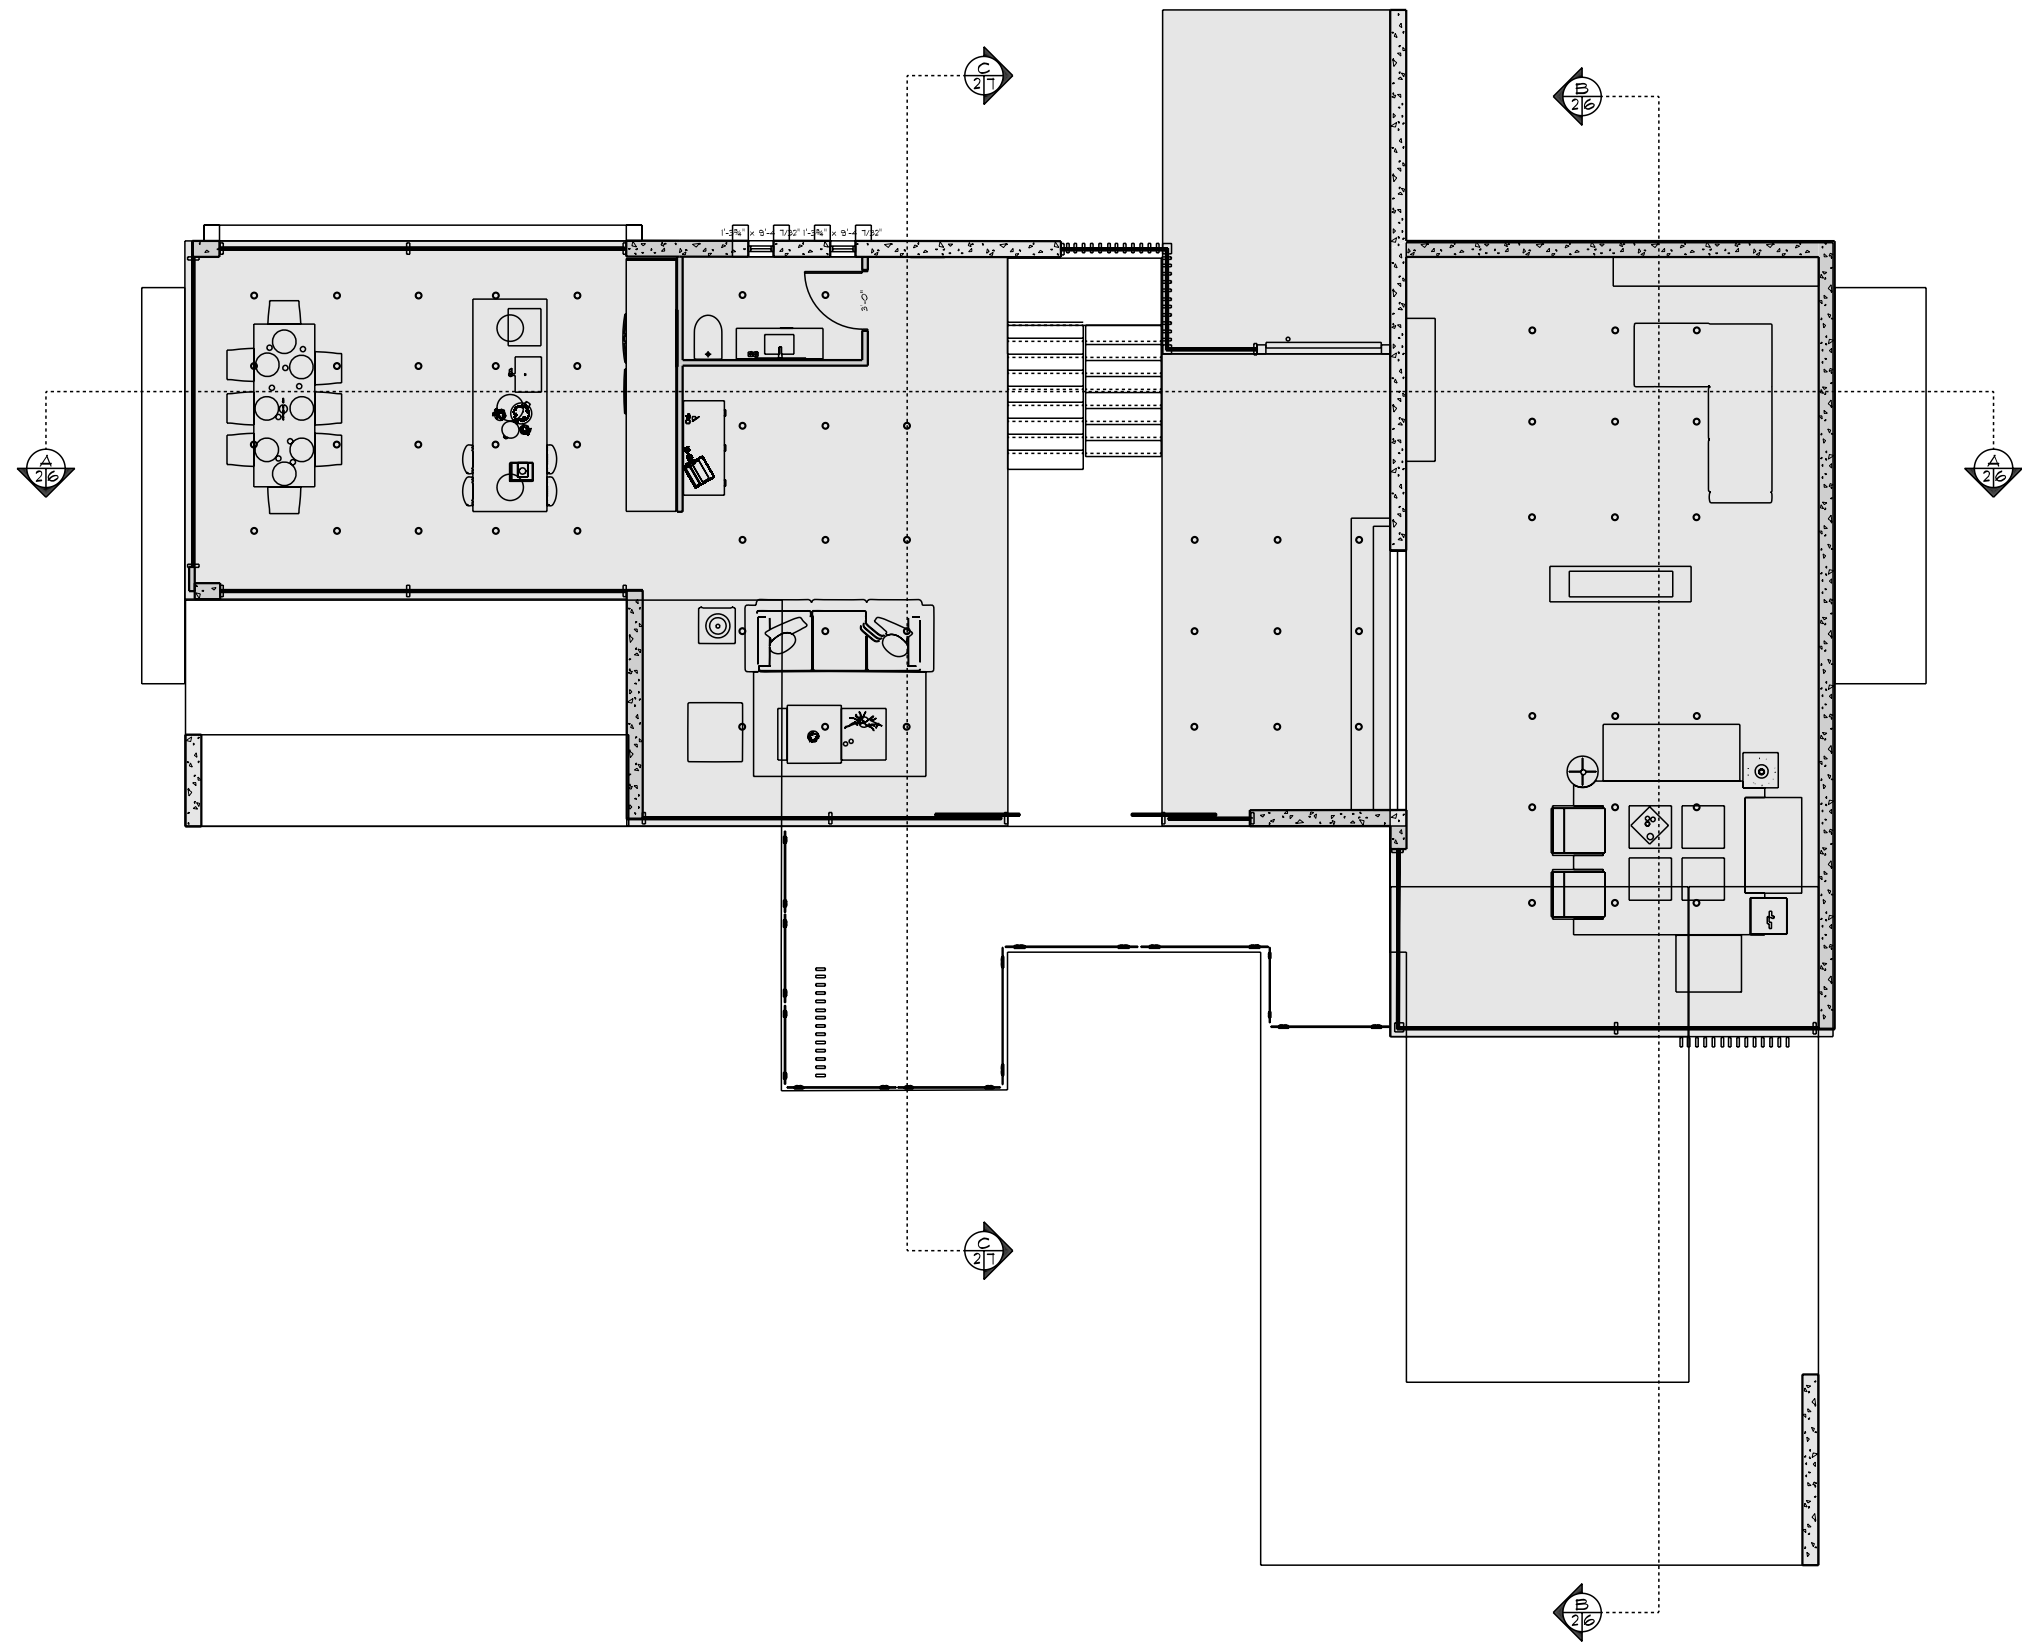

CONSTRUCTION GROUND FLOOR


SCALE: 1" = 10'-0"

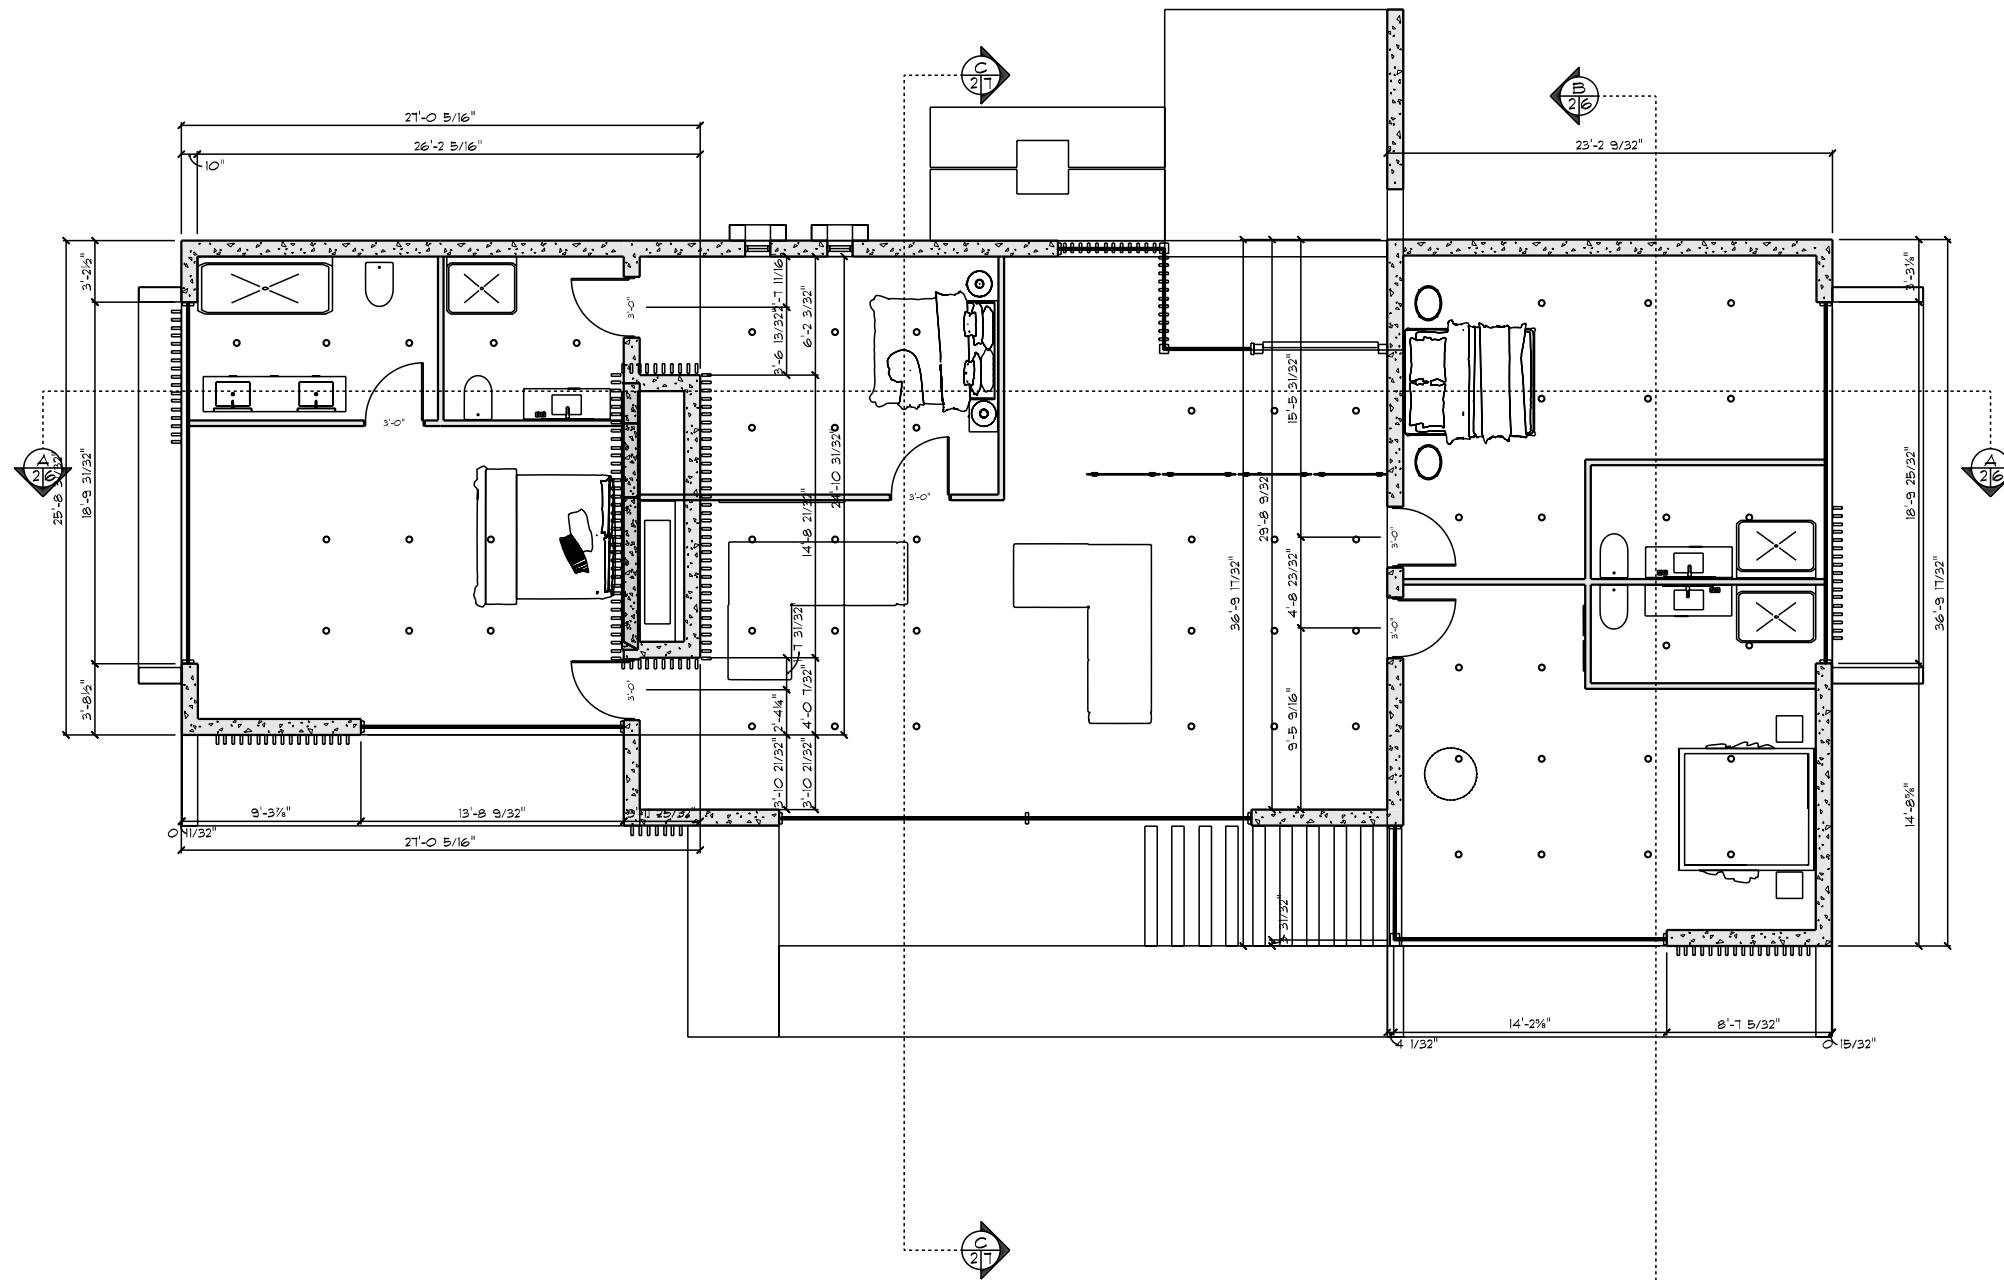


CONSTRUCTION FIRST FLOOR

SCALE: 1" = 10'-0"


4 400

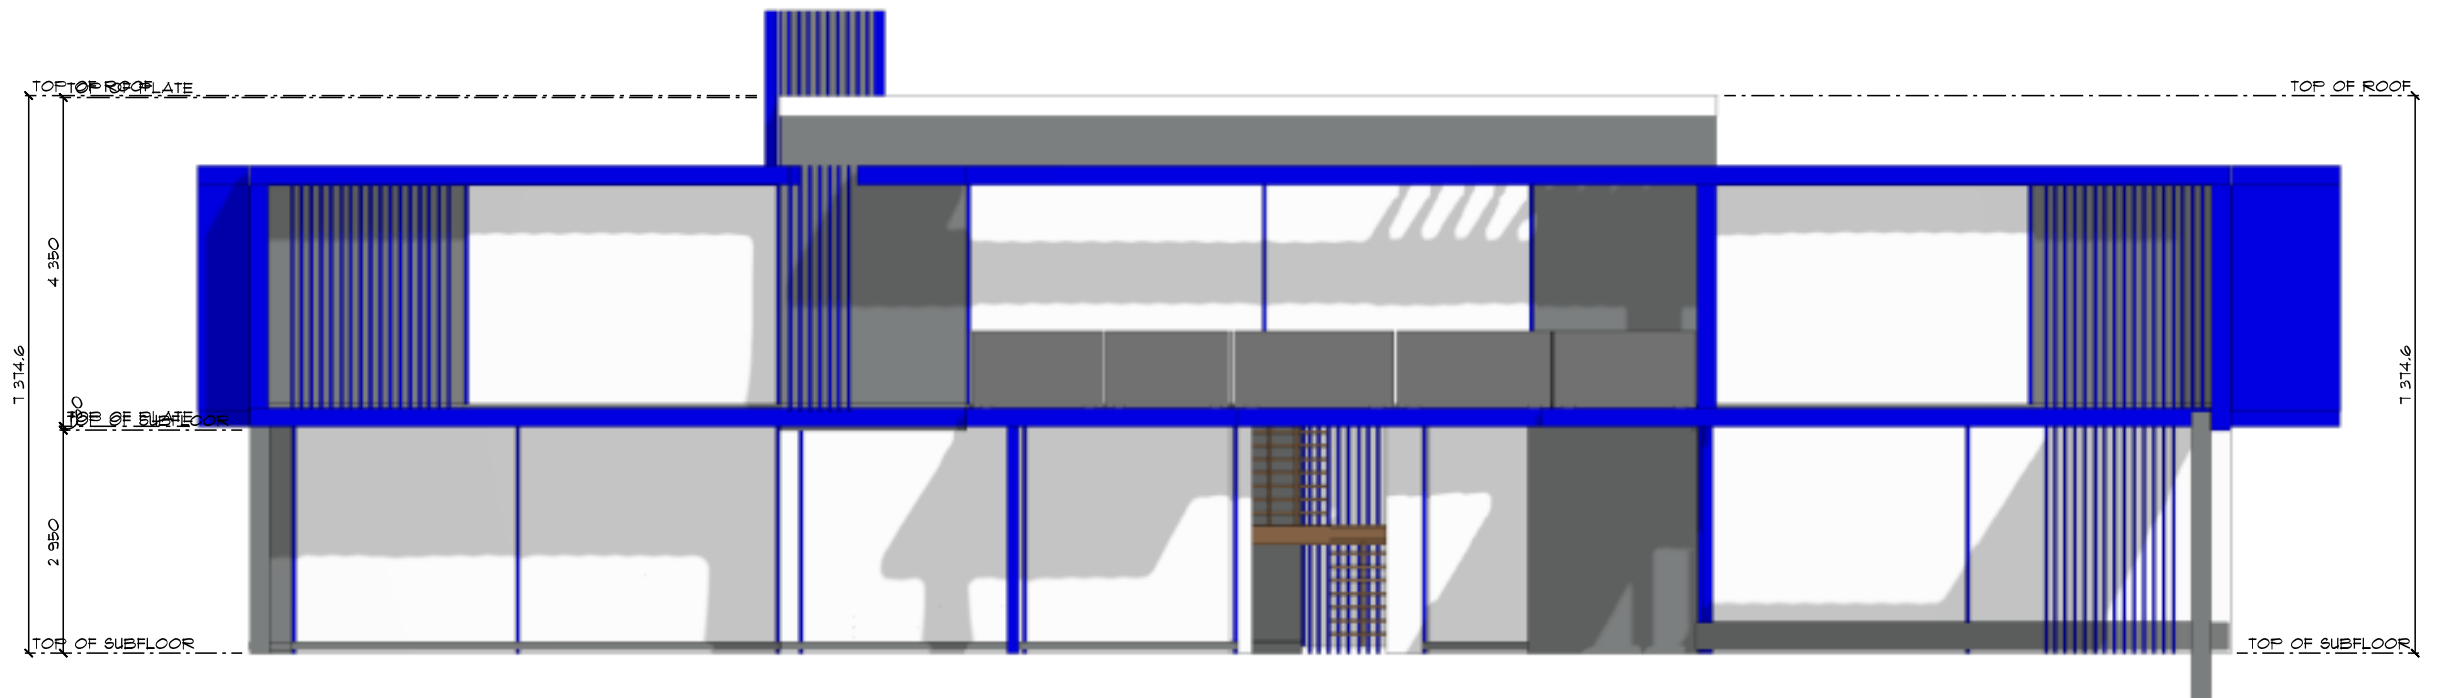

FRONT ELEVATION
SCALE: 1:100

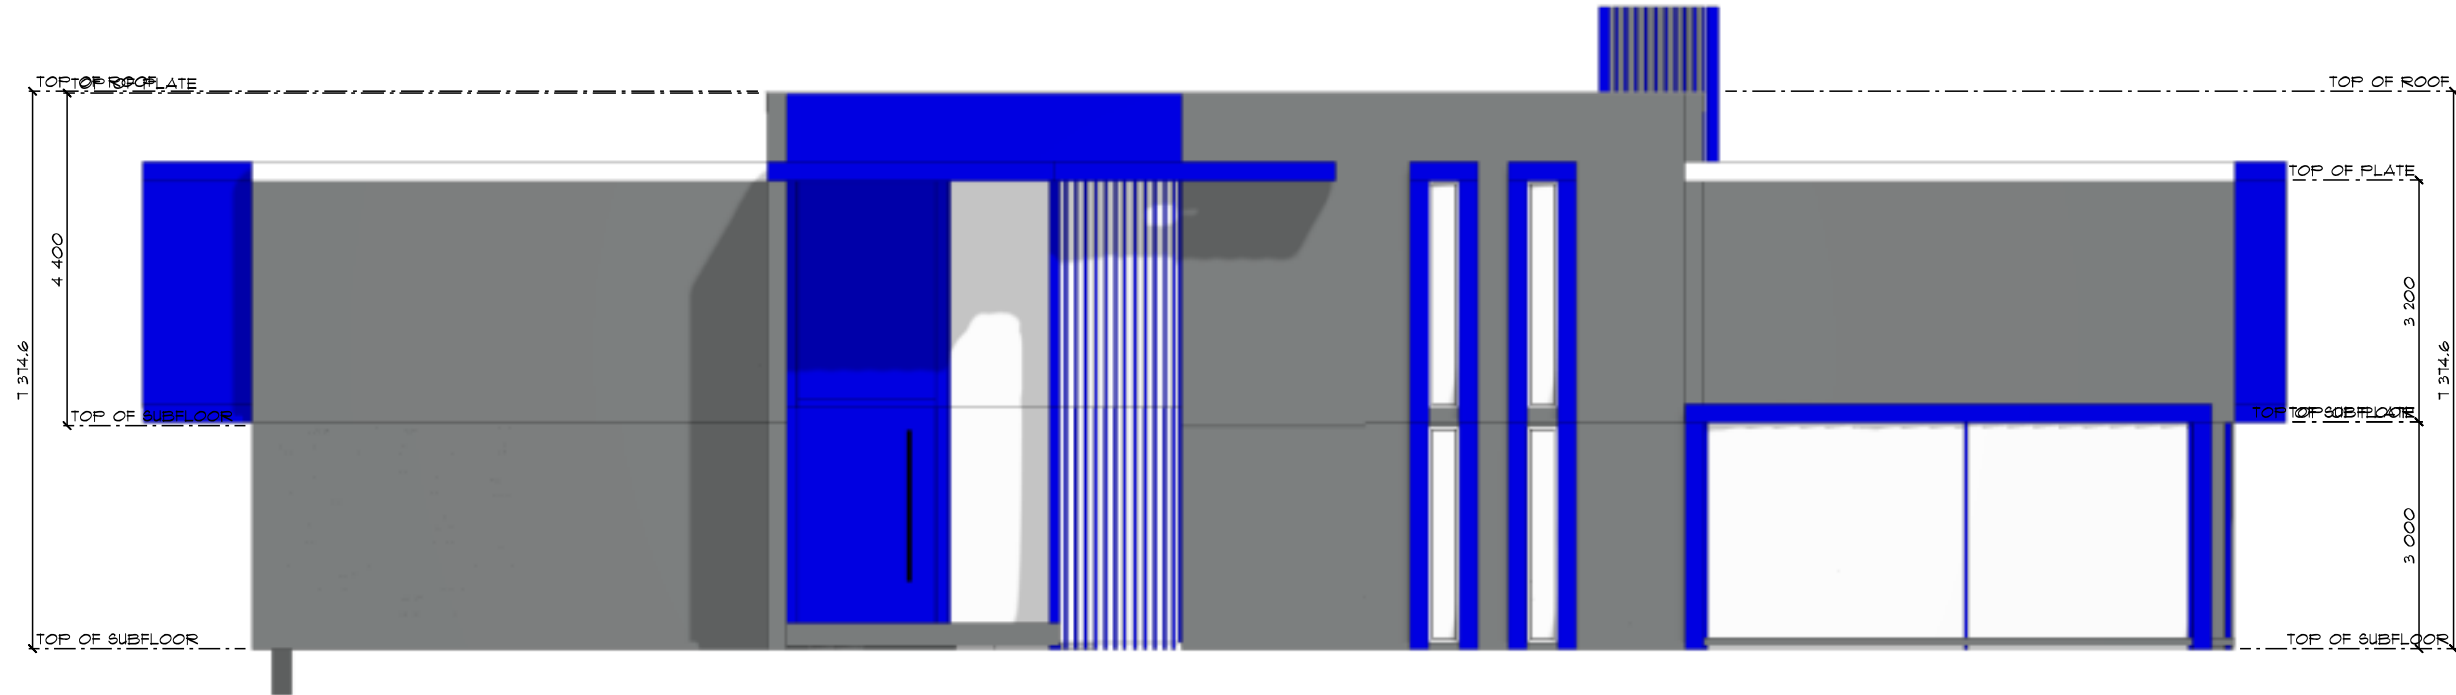


REAR ELEVATION
SCALE: 1:100

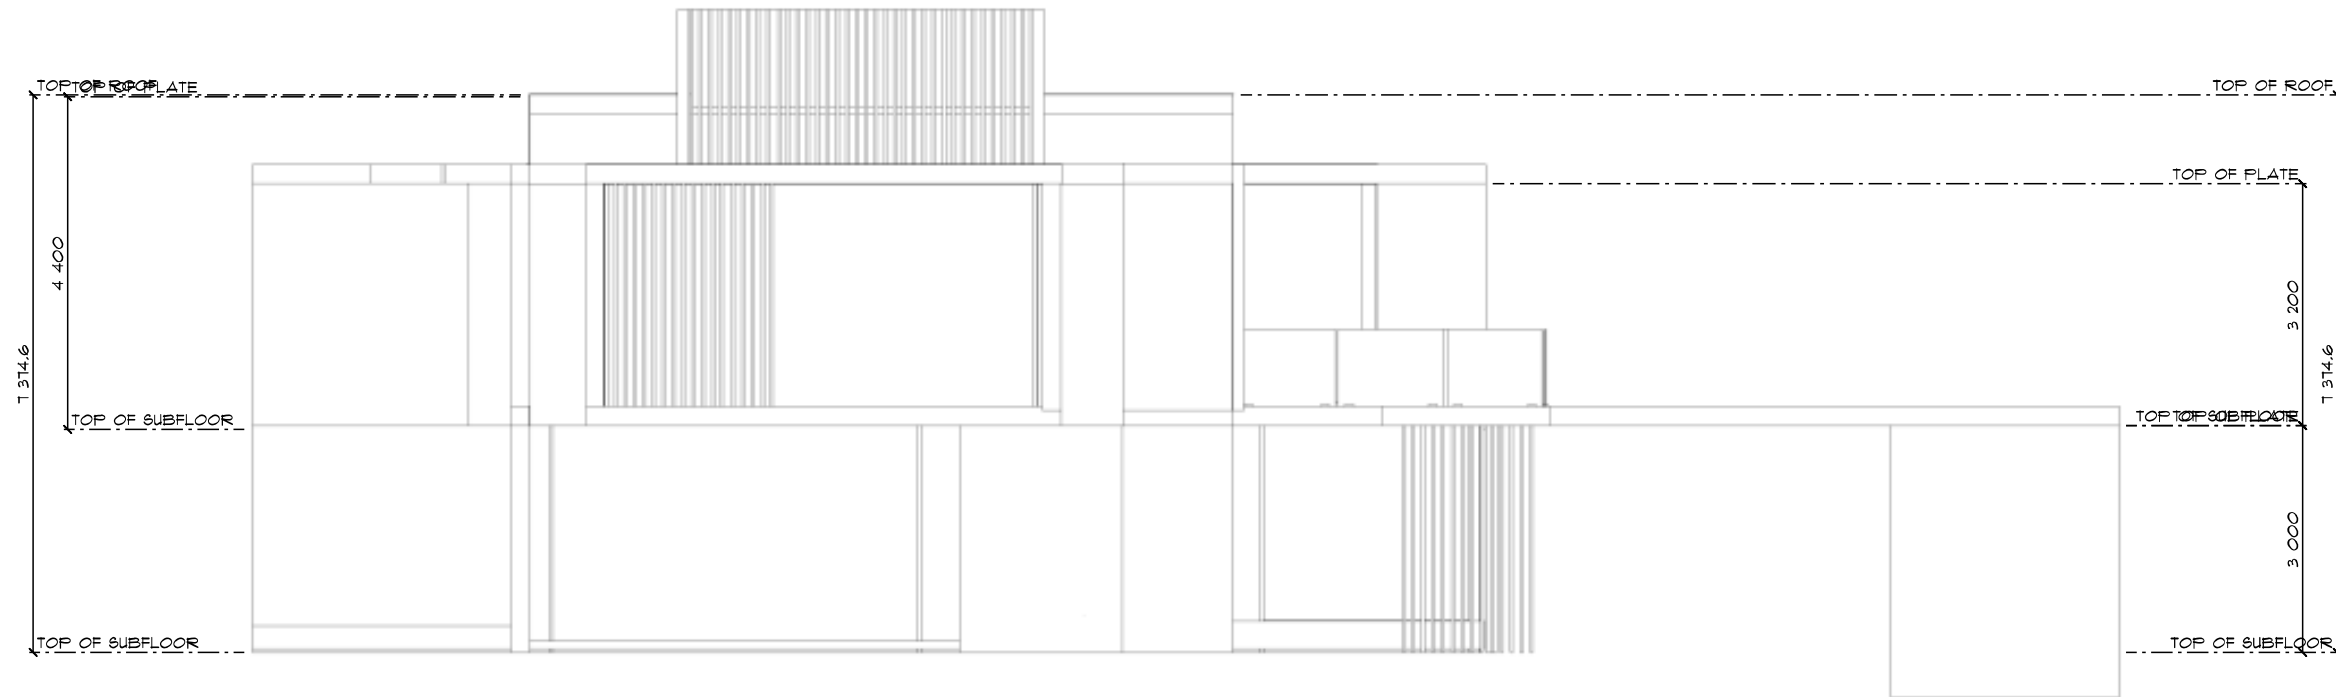


LEFT ELEVATION

SCALE: 1:100

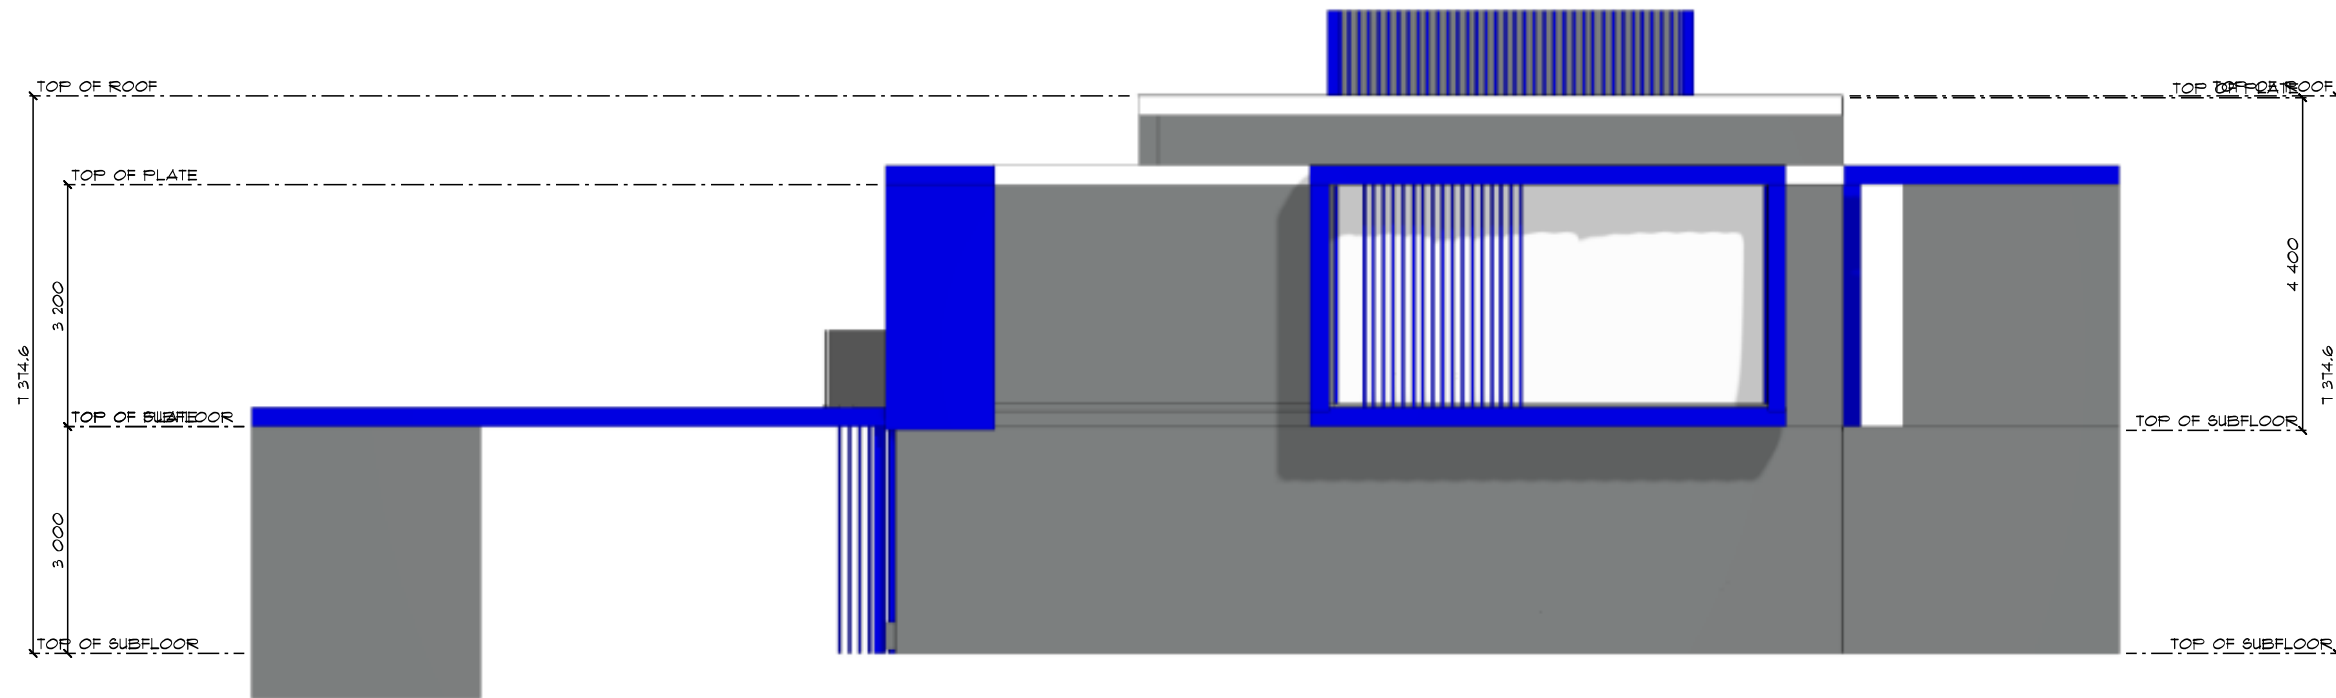

RIGHT ELEVATION


SCALE: 1:100

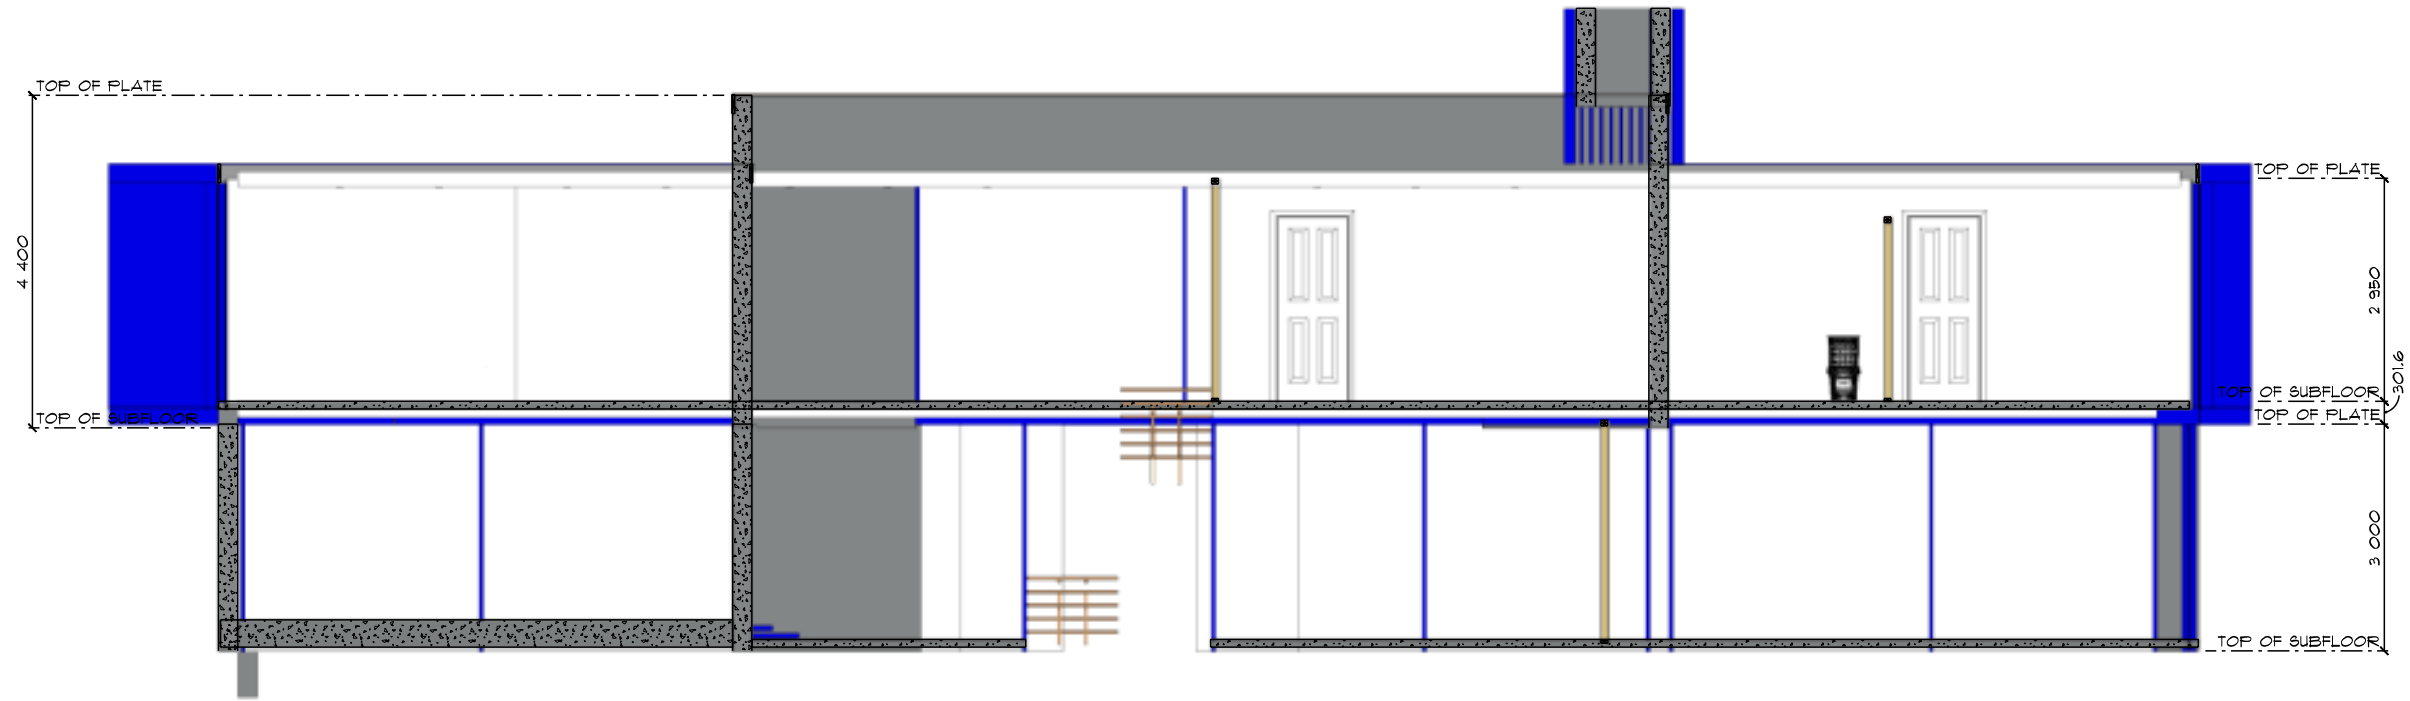

A
2/6

CROSS SECTION A


SCALE: 1:100

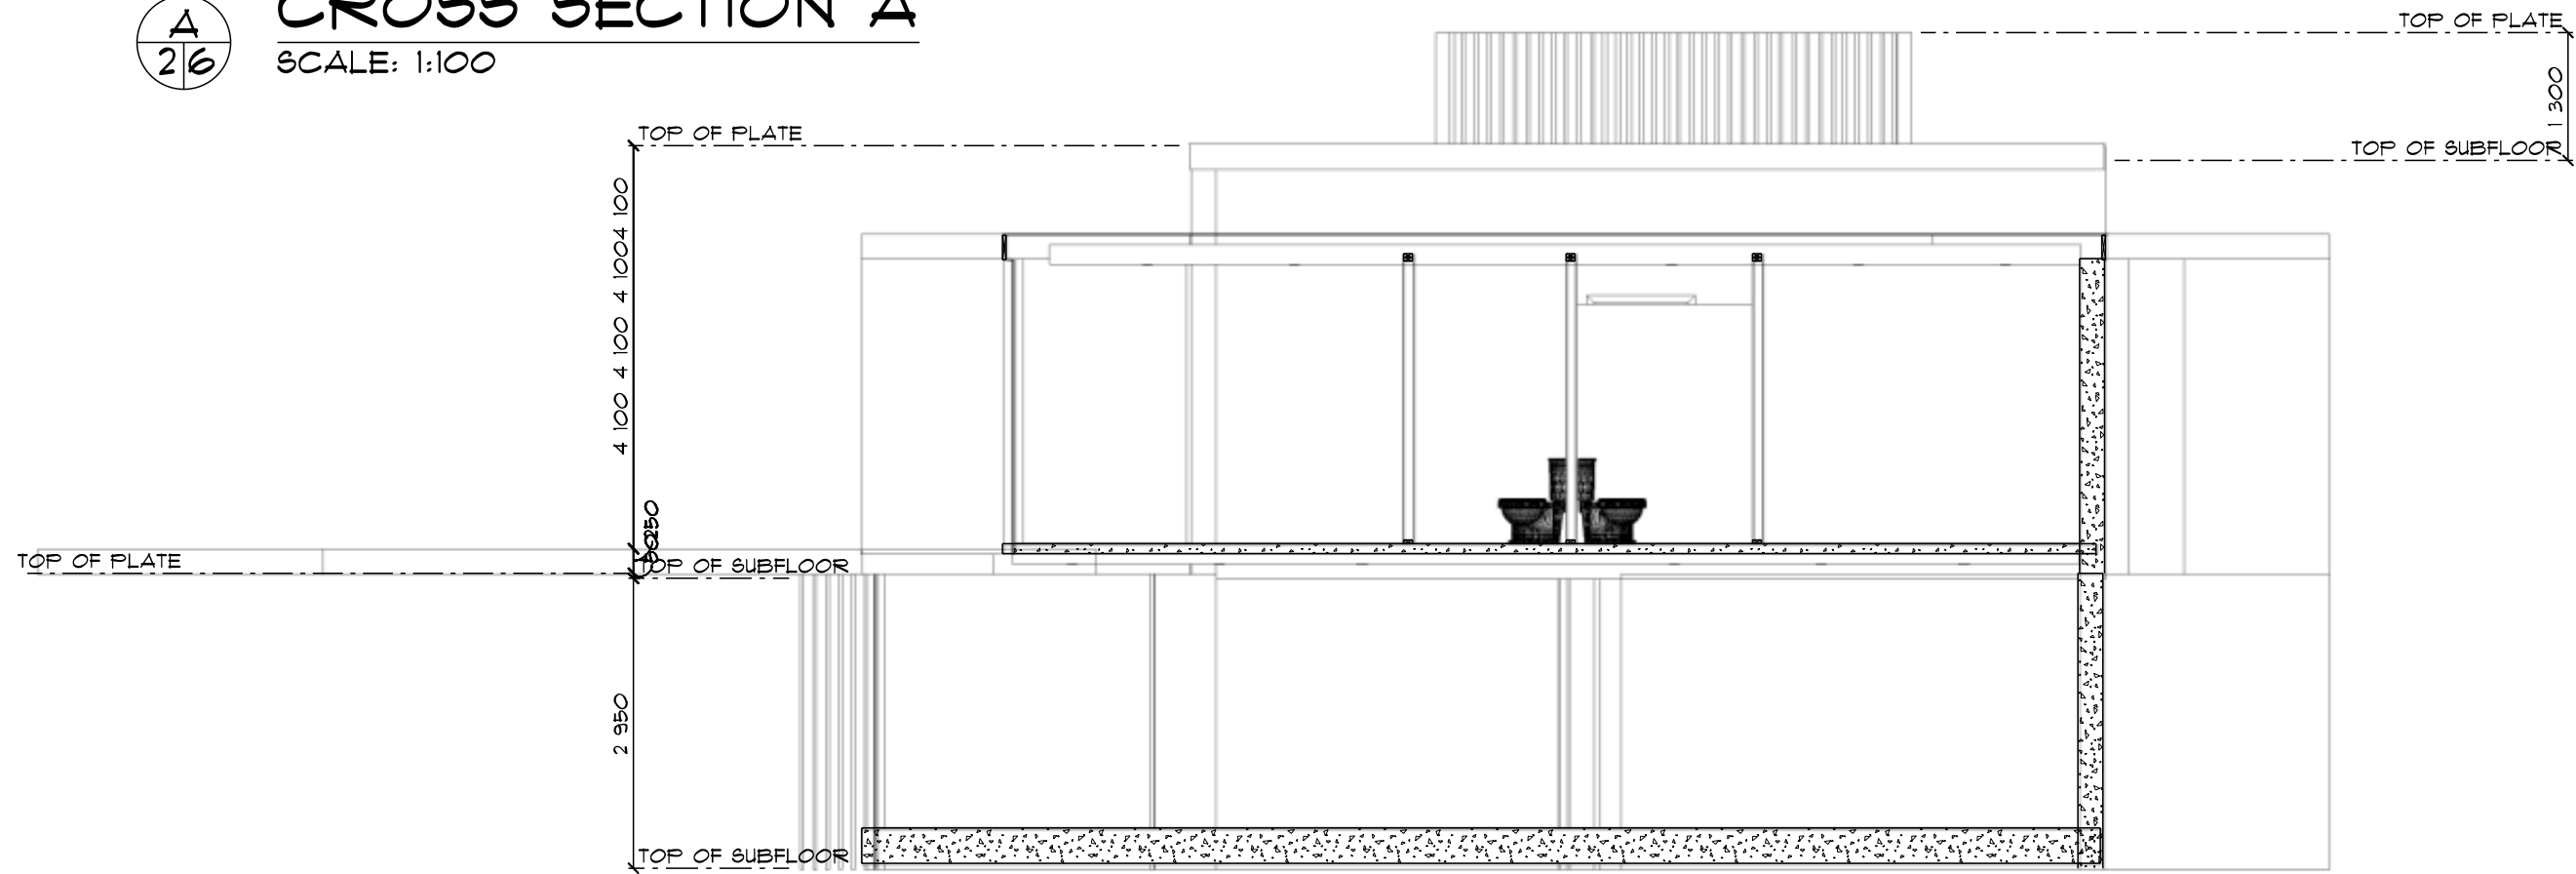

B
2/6

CROSS SECTION B

SCALE: 1:75

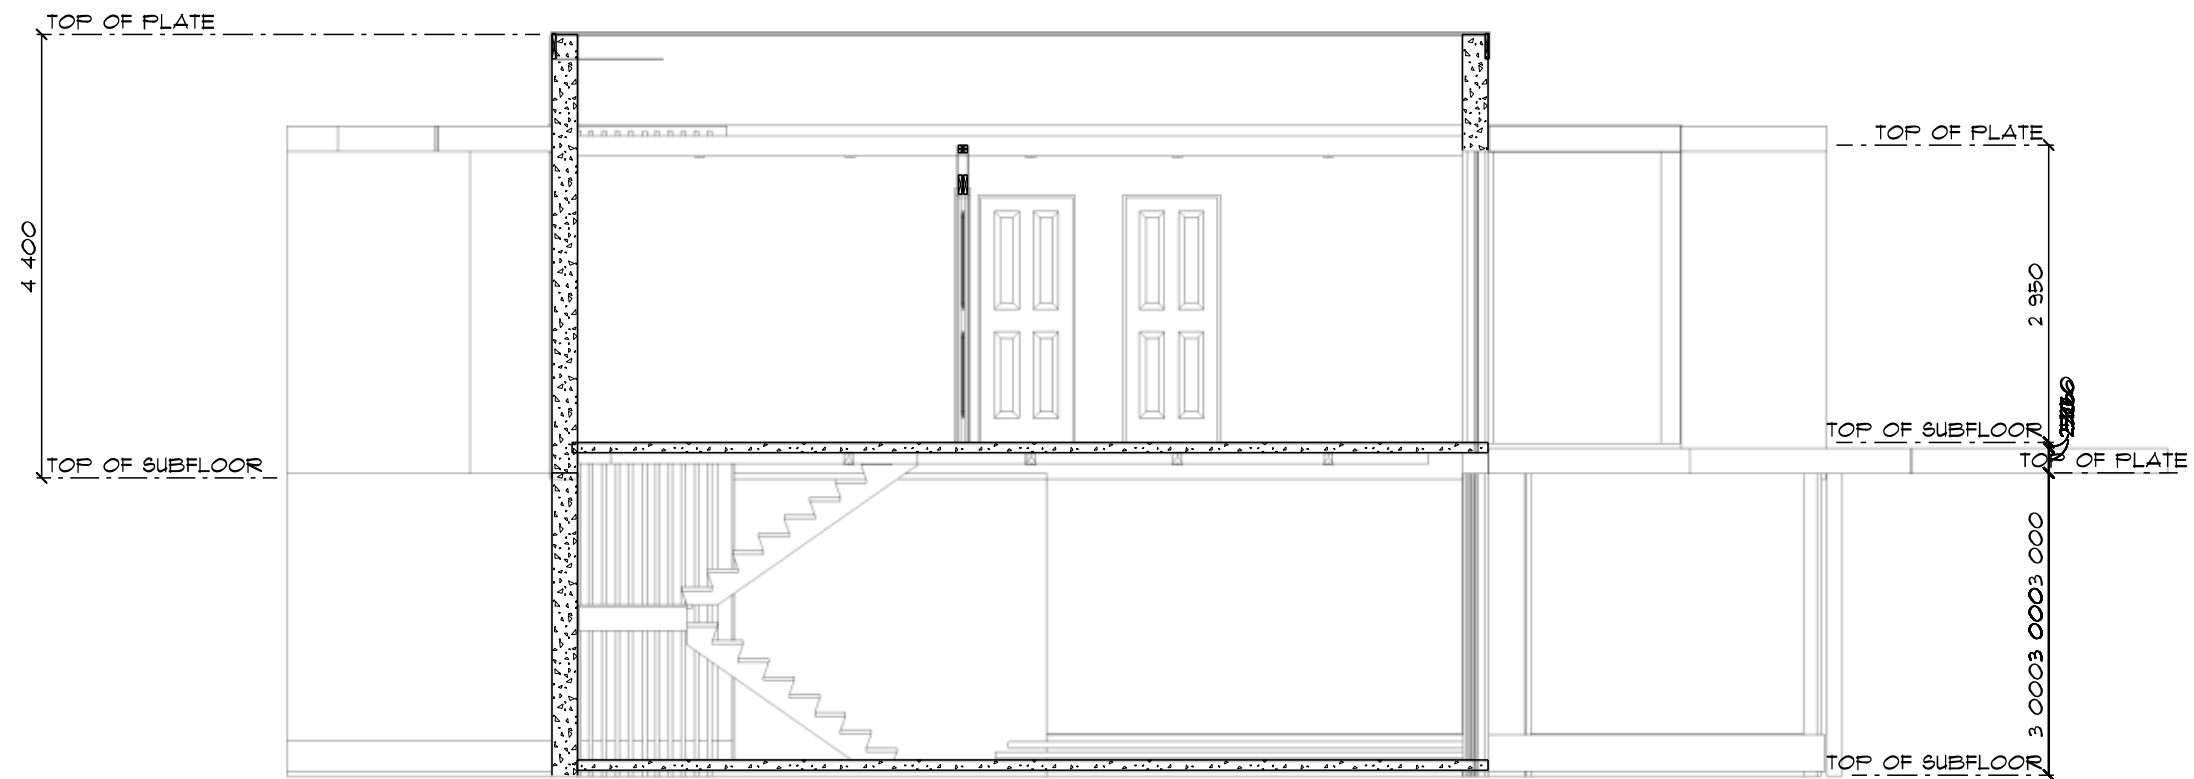

C
27

CROSS SECTION C

SCALE: 1:75