

① Level 1
1 : 25

1. THESE DRAWINGS MUST BE CHECKED BY THE CUSTOMER OR CONTRACTOR. ANY ERRORS OR OMISSIONS MUST BE REPORTED IN WRITING TO NORTHERN SHIELD DEVELOPMENT CORP PRIOR TO COMMENCEMENT OF CONSTRUCTION.
2. OWNER OR CONTRACTOR MUST CHECK AND VERIFY ALL SITE CONDITIONS BEFORE PROCEEDING WITH THE WORK.
3. ALL DIMENSIONS SHOWN ON THESE DRAWINGS MUST BE CHECKED AGAINST ALL OTHER PROJECTS DRAWINGS. ALL OTHER PROJECT DRAWINGS. ALL DISCREPANCIES MUST BE REPORTED TO THE CONSULTANT BEFORE PROCEEDING WITH THE WORK.
4. FOR CONSTRUCTION PURPOSES, USE ONLY THE LATEST APPROVED DRAWINGS LABELED ISSUED FOR CONSTRUCTION.
5. DO NOT SCALE THE DRAWINGS.
6. DIMENSIONS ARE TO BE THE INSIDE FACE OF STUD AND OUTSIDE FACE OF EXTERIOR FINISHED U.N.O

Bauhu


Crawl Bay Cottage

LEVEL 1 FLOOR PLAN

Project number	0000
Date	18.09.2020 16:54:25
Drawn by	G.T
Checked by	C.D

A101

Scale	1 : 25
-------	--------

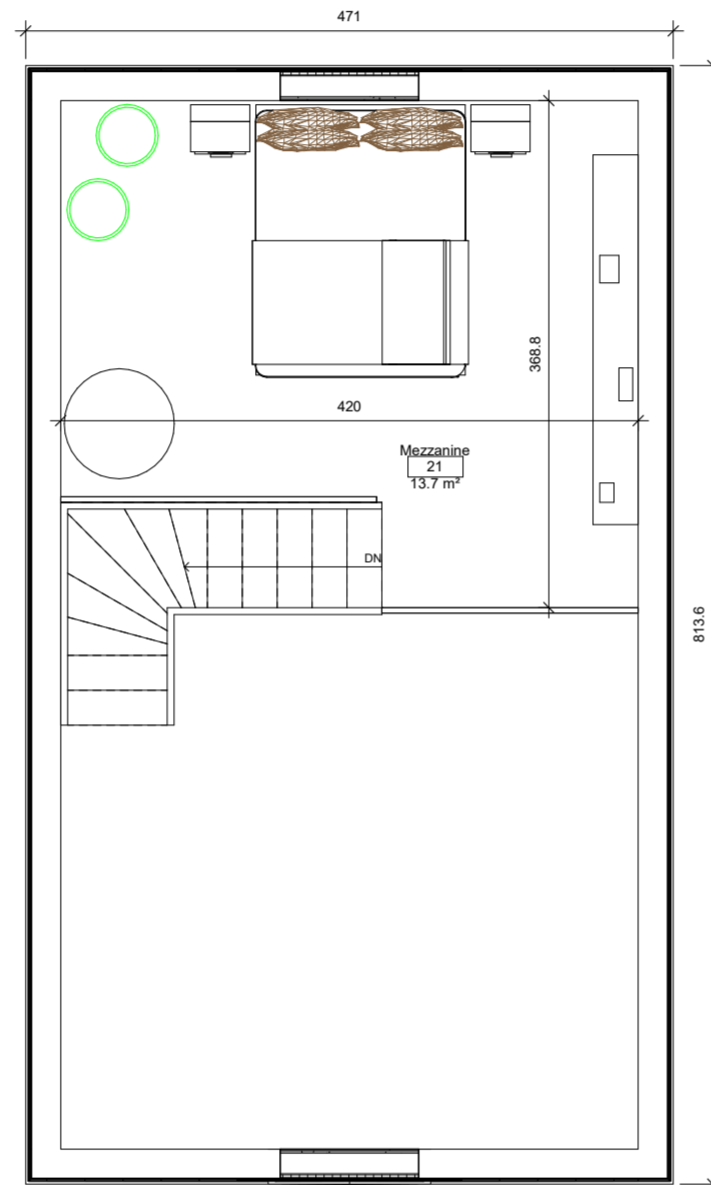

① Level 2
1 : 25

1. THESE DRAWINGS MUST BE CHECKED BY THE CUSTOMER OR CONTRACTOR. ANY ERRORS OR OMISSIONS MUST BE REPORTED IN WRITING TO NORTHERN SHIELD DEVELOPMENT CORP PRIOR TO COMMENCEMENT OF CONSTRUCTION.
2. OWNER OR CONTRACTOR MUST CHECK AND VERIFY ALL SITE CONDITIONS BEFORE PROCEEDING WITH THE WORK.
3. ALL DIMENSIONS SHOWN ON THESE DRAWINGS MUST BE CHECKED AGAINST ALL OTHER PROJECTS DRAWINGS, ALL OTHER PROJECT DRAWINGS. ALL DISCREPANCIES MUST BE REPORTED TO THE CONSULTANT BEFORE PROCEEDING WITH THE WORK.
4. FOR CONSTRUCTION PURPOSES, USE ONLY THE LATEST APPROVED DRAWINGS LABELED ISSUED FOR CONSTRUCTION.
5. DO NOT SCALE THE DRAWINGS.
6. DIMENSIONS ARE TO BE THE INSIDE FACE OF STUD AND OUTSIDE FACE OF EXTERIOR FINISHED U.N.O

Bauhu

Crawl Bay Cottage

LEVEL 2 FLOOR
PLAN

Project number 0000


Date 18.09.2020 16:54:25

Drawn by G.T


Checked by C.D

A102


Scale 1 : 25

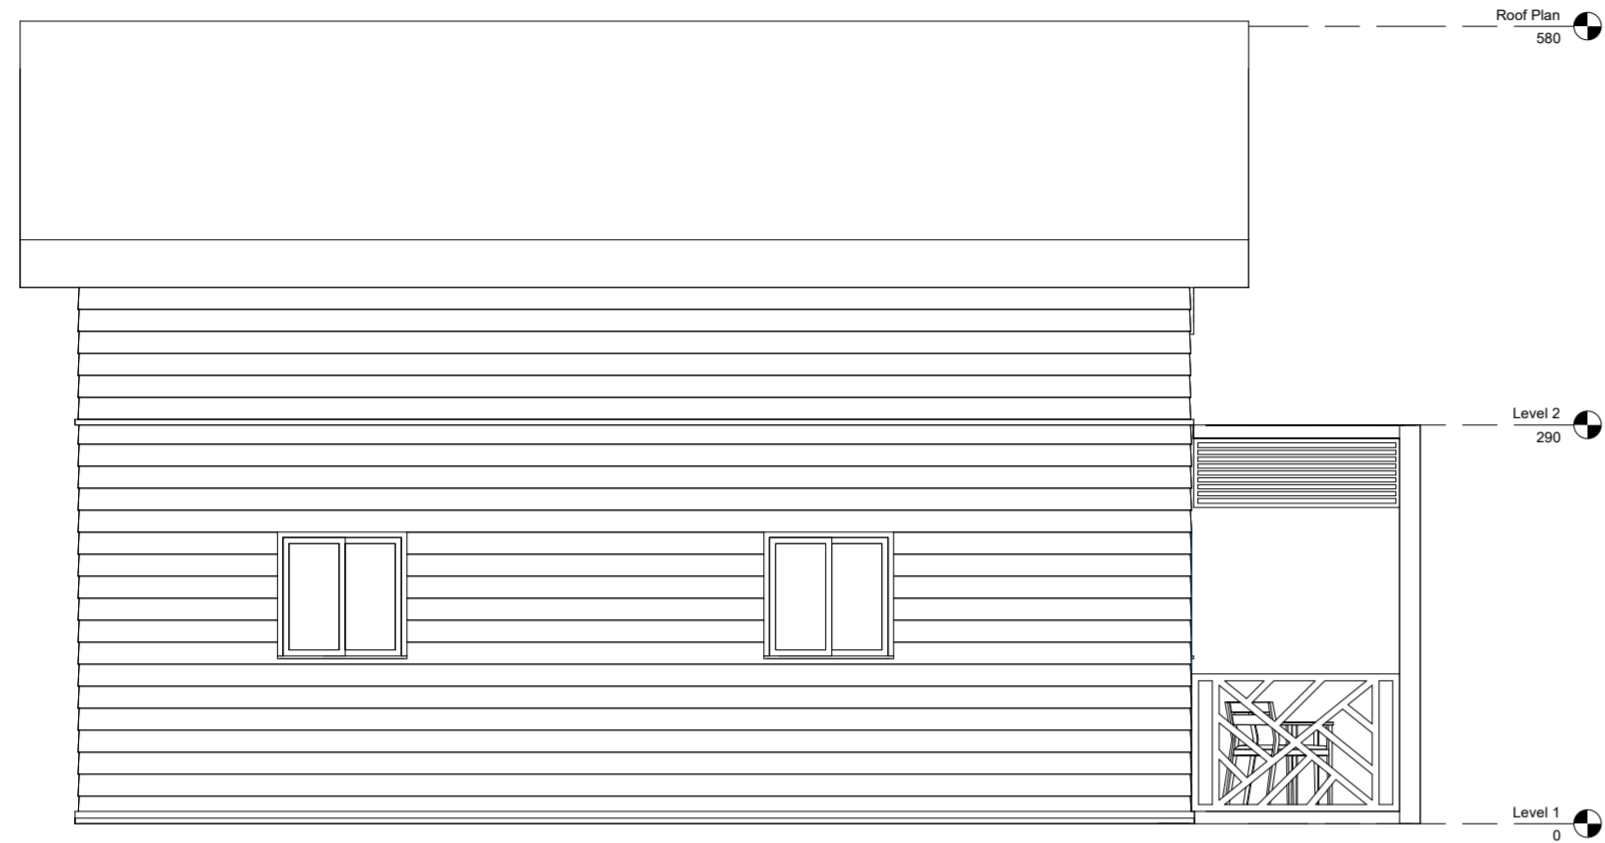


④ Left
1 : 25

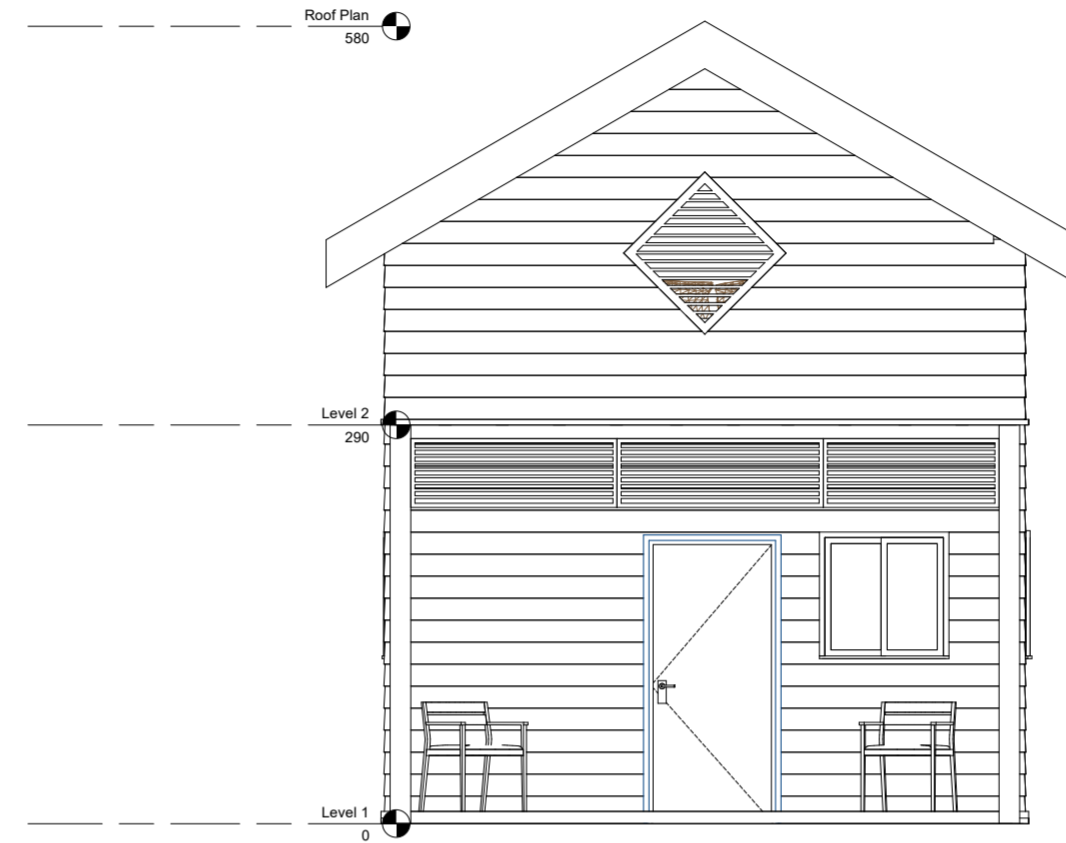

① Front
1 : 25

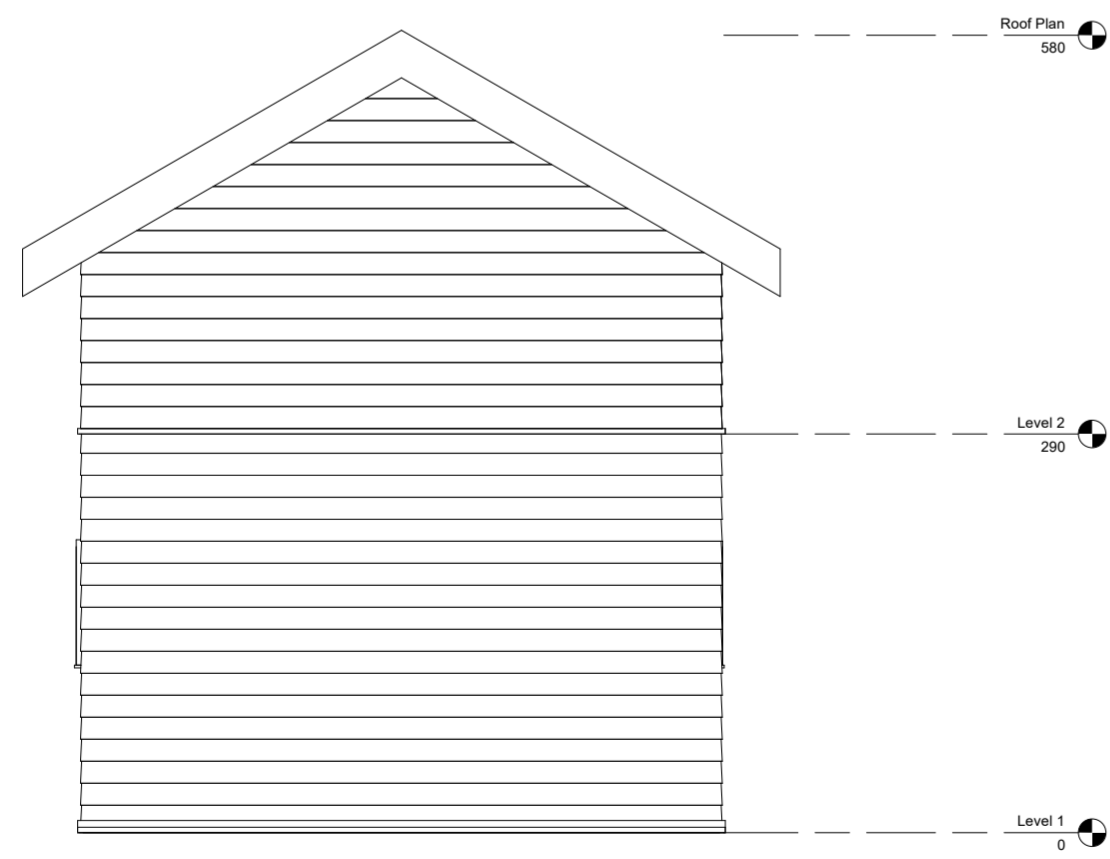

③ Rear
1 : 25

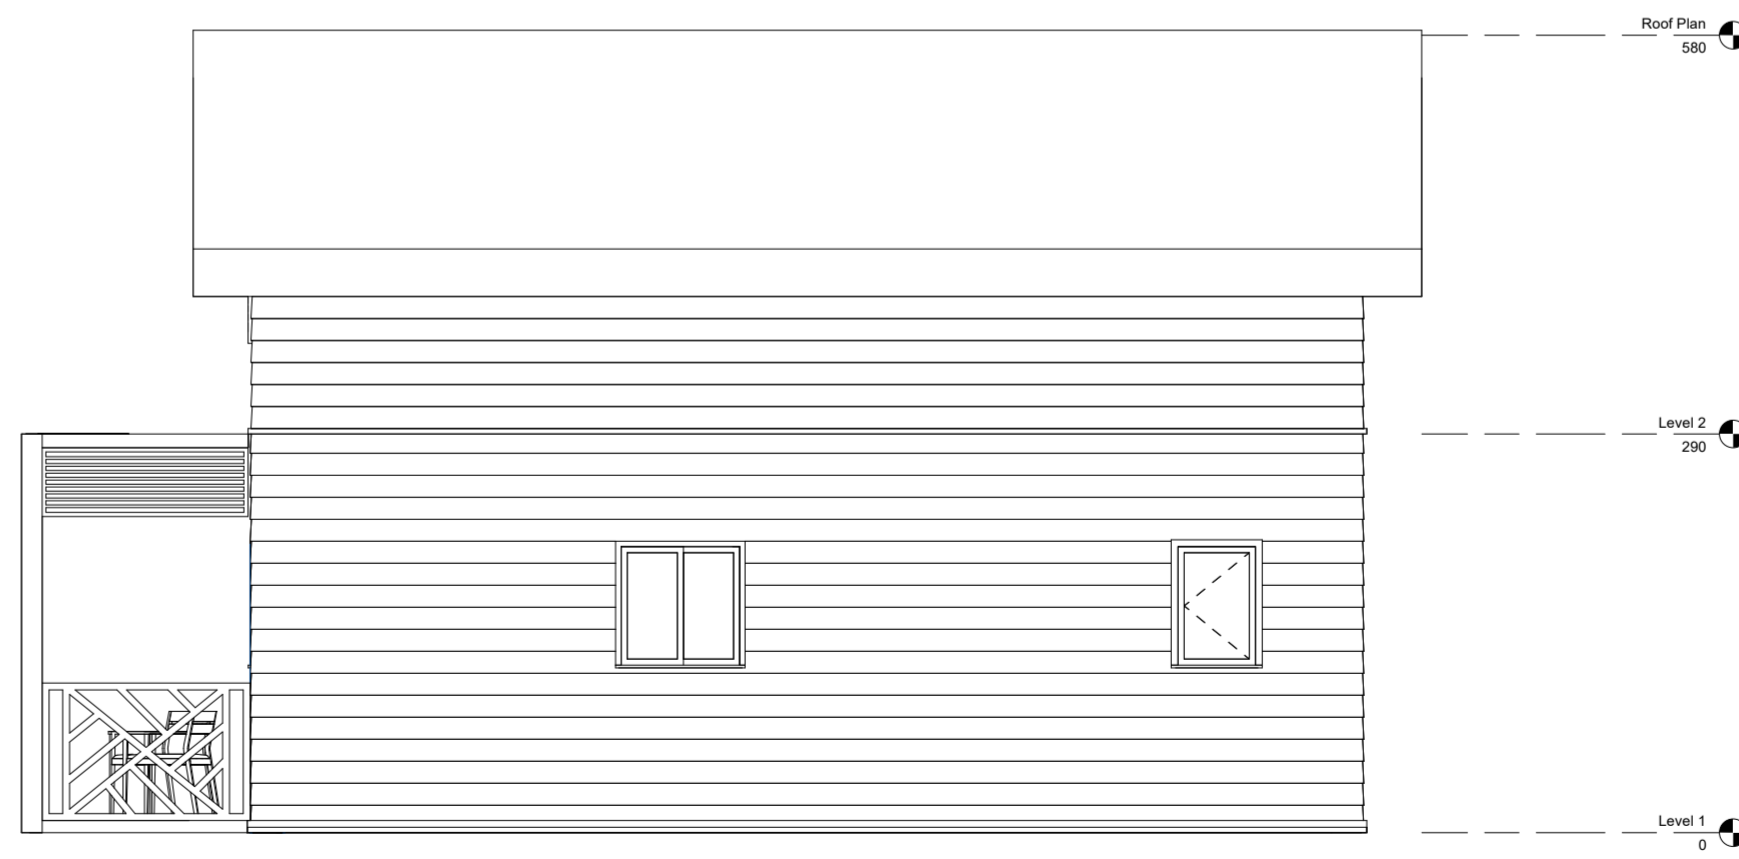

② Right
1 : 25

1. THESE DRAWINGS MUST BE CHECKED BY THE CUSTOMER OR CONTRACTOR. ANY ERRORS OR OMISSIONS MUST BE REPORTED IN WRITING TO NORTHERN SHIELD DEVELOPMENT CORP PRIOR TO COMMENCEMENT OF CONSTRUCTION.
2. OWNER OR CONTRACTOR MUST CHECK AND VERIFY ALL SITE CONDITIONS BEFORE PROCEEDING WITH THE WORK.
3. ALL DIMENSIONS SHOWN ON THESE DRAWINGS MUST BE CHECKED AGAINST ALL OTHER PROJECTS DRAWINGS. ALL OTHER PROJECT DRAWINGS. ALL DISCREPANCIES MUST BE REPORTED TO THE CONSULTANT BEFORE PROCEEDING WITH THE WORK.
4. FOR CONSTRUCTION PURPOSES, USE ONLY THE LATEST APPROVED DRAWINGS LABELED ISSUED FOR CONSTRUCTION.
5. DO NOT SCALE THE DRAWINGS.
6. DIMENSIONS ARE TO BE THE INSIDE FACE OF STUD AND OUTSIDE FACE OF EXTERIOR FINISHED U.N.O


Bauhu
Crawl Bay Cottage

**BUILDING
ELEVATIONS**


Project number	0000
Date	18.09.2020 16:54:26
Drawn by	G.T
Checked by	Checker

A200

Scale 1 : 25

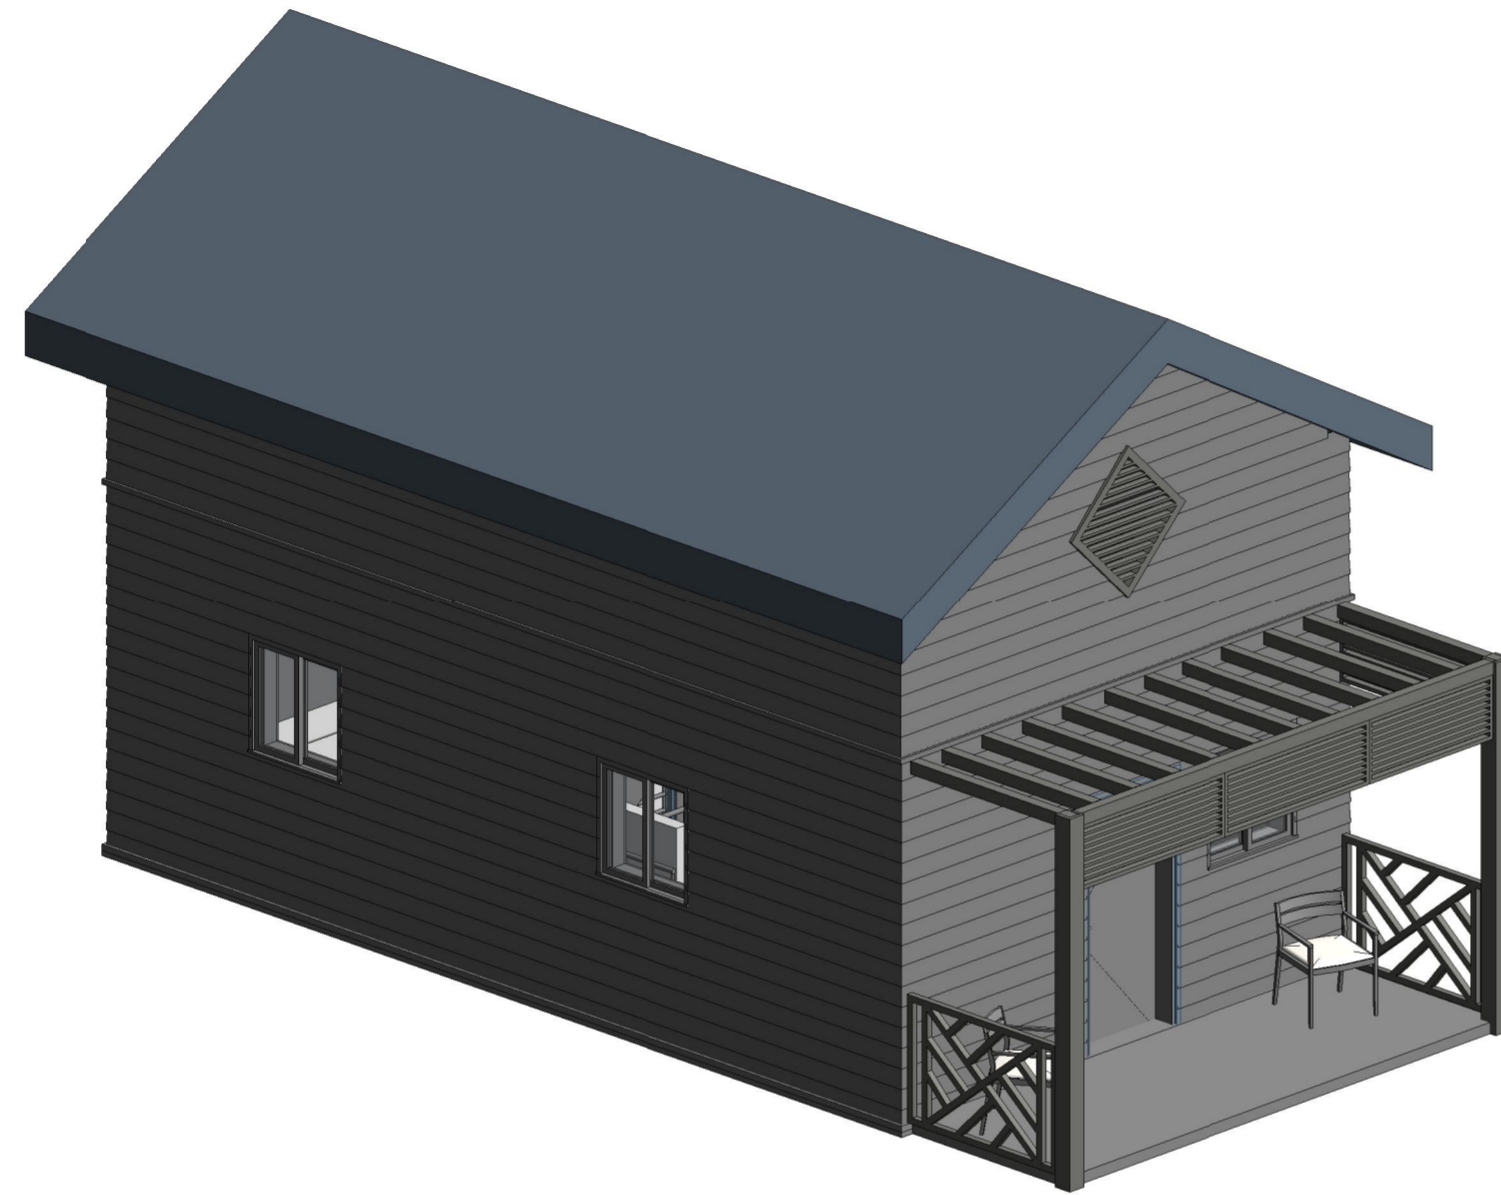

1 3D View

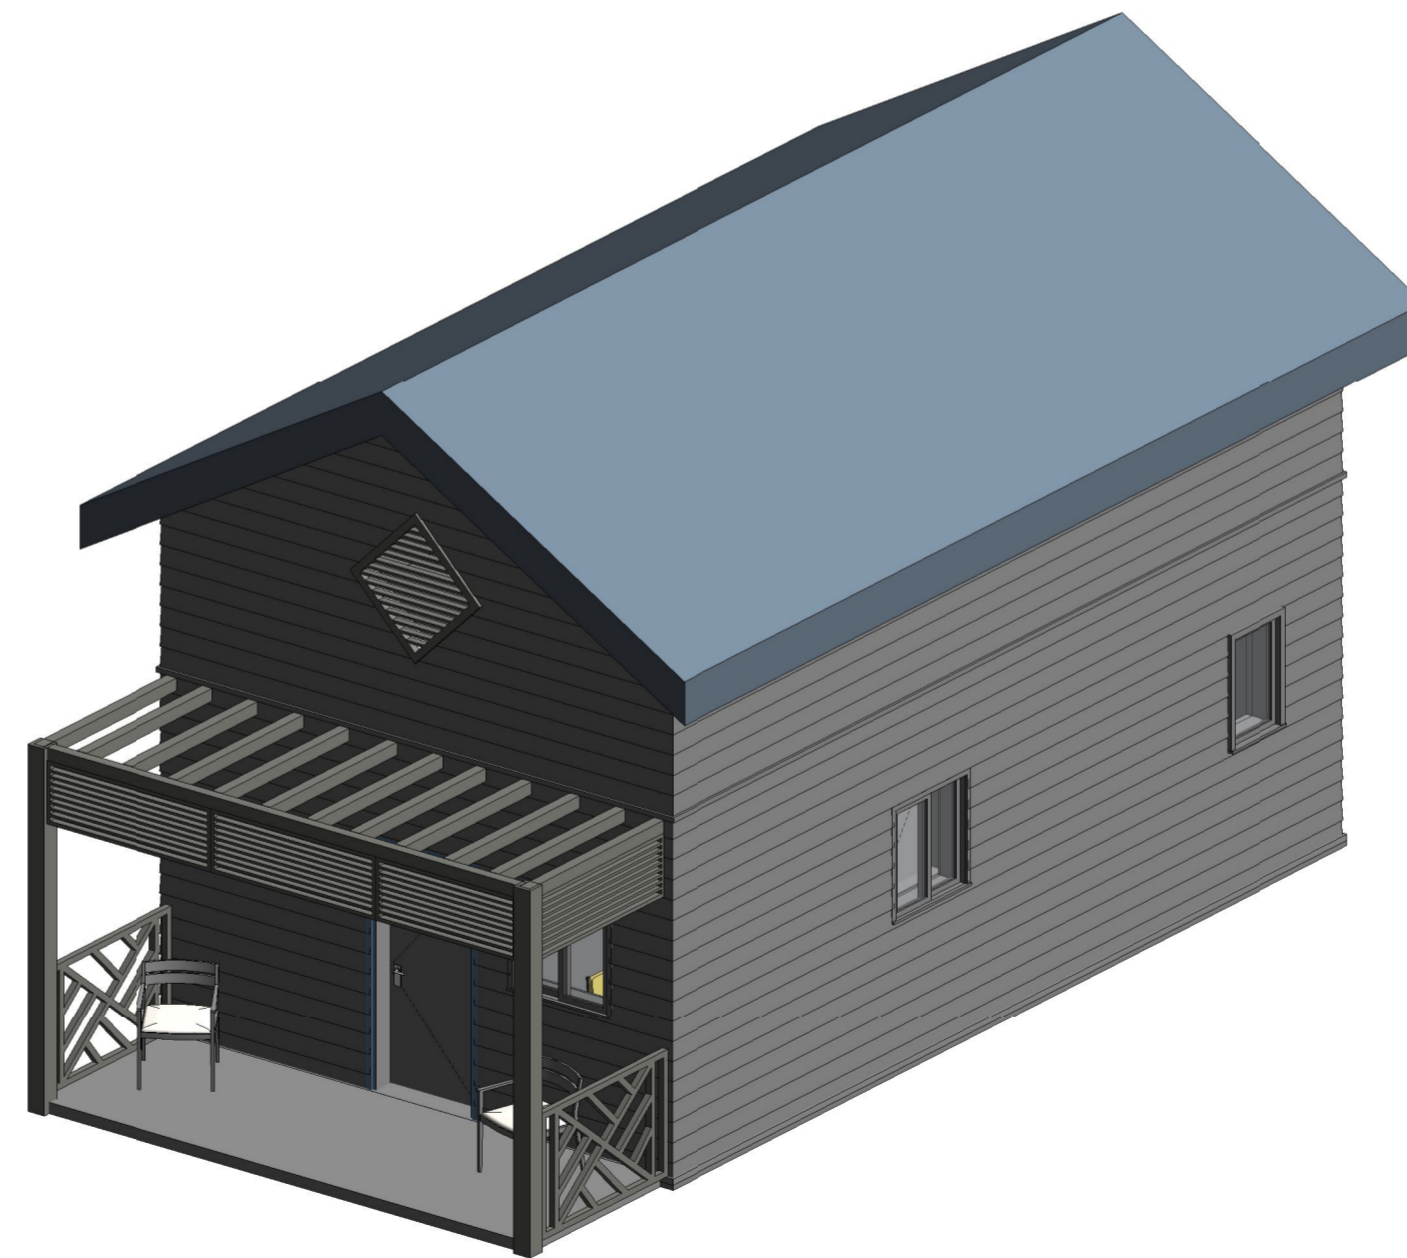

2 3D View 2

1. THESE DRAWINGS MUST BE CHECKED BY THE CUSTOMER OR CONTRACTOR. ANY ERRORS OR OMISSIONS MUST BE REPORTED IN WRITING TO NORTHERN SHIELD DEVELOPMENT CORP PRIOR TO COMMENCEMENT OF CONSTRUCTION.
 2. OWNER OR CONTRACTOR MUST CHECK AND VERIFY ALL SITE CONDITIONS BEFORE PROCEEDING WITH THE WORK.
 3. ALL DIMENSIONS SHOWN ON THESE DRAWINGS MUST BE CHECKED AGAINST ALL OTHER PROJECTS DRAWINGS. ALL OTHER PROJECT DRAWINGS. ALL DISCREPANCIES MUST BE REPORTED TO THE CONSULTANT BEFORE PROCEEDING WITH THE WORK.
 4. FOR CONSTRUCTION PURPOSES, USE ONLY THE LATEST APPROVED DRAWINGS LABELED ISSUED FOR CONSTRUCTION.
 5. DO NOT SCALE THE DRAWINGS.
 6. DIMENSIONS ARE TO BE THE INSIDE FACE OF STUD AND OUTSIDE FACE OF EXTERIOR FINISHED U.N.O

Bauhu

Crawl Bay Cottage

3D

Project number 0000

Date 18.09.2020 16:54:27

Drawn by G.T

Checked by C.D

A400

Scale