



**MAIN FLOOR**  
SCALE: 0.2400" = 1'-0"

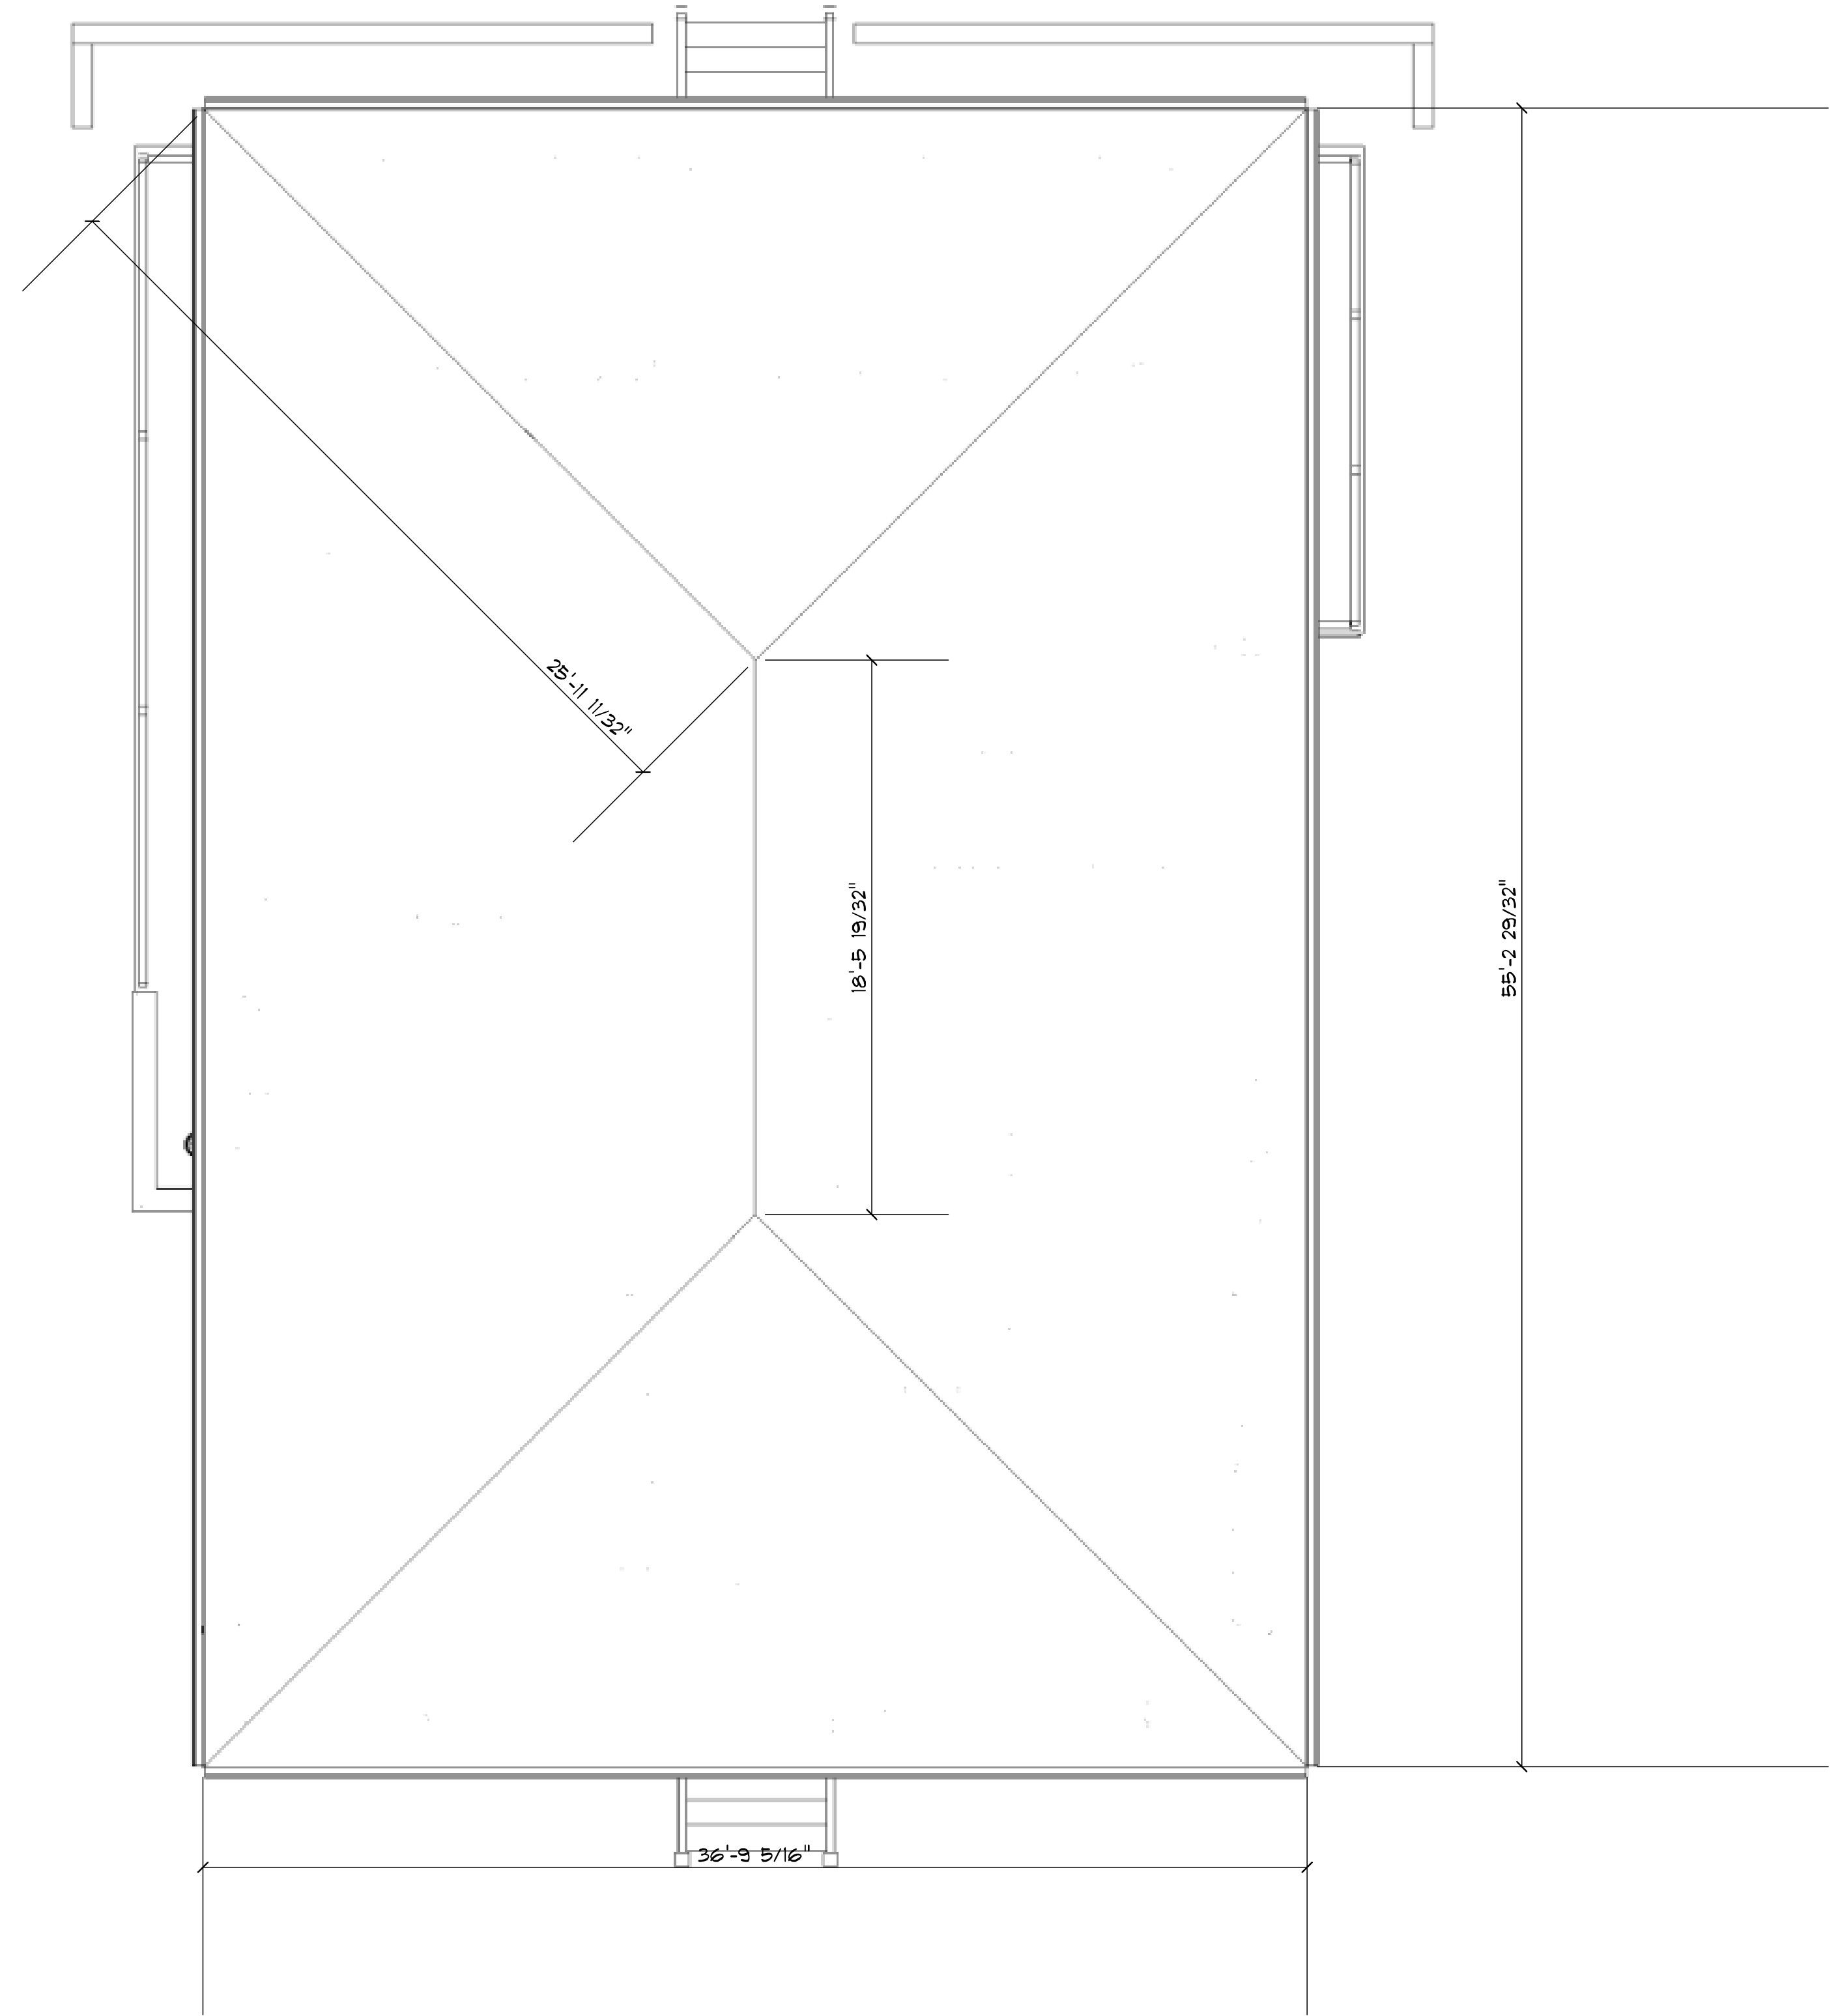


**TOP ELEVATION**  
SCALE: 0.2400" = 1'-0"

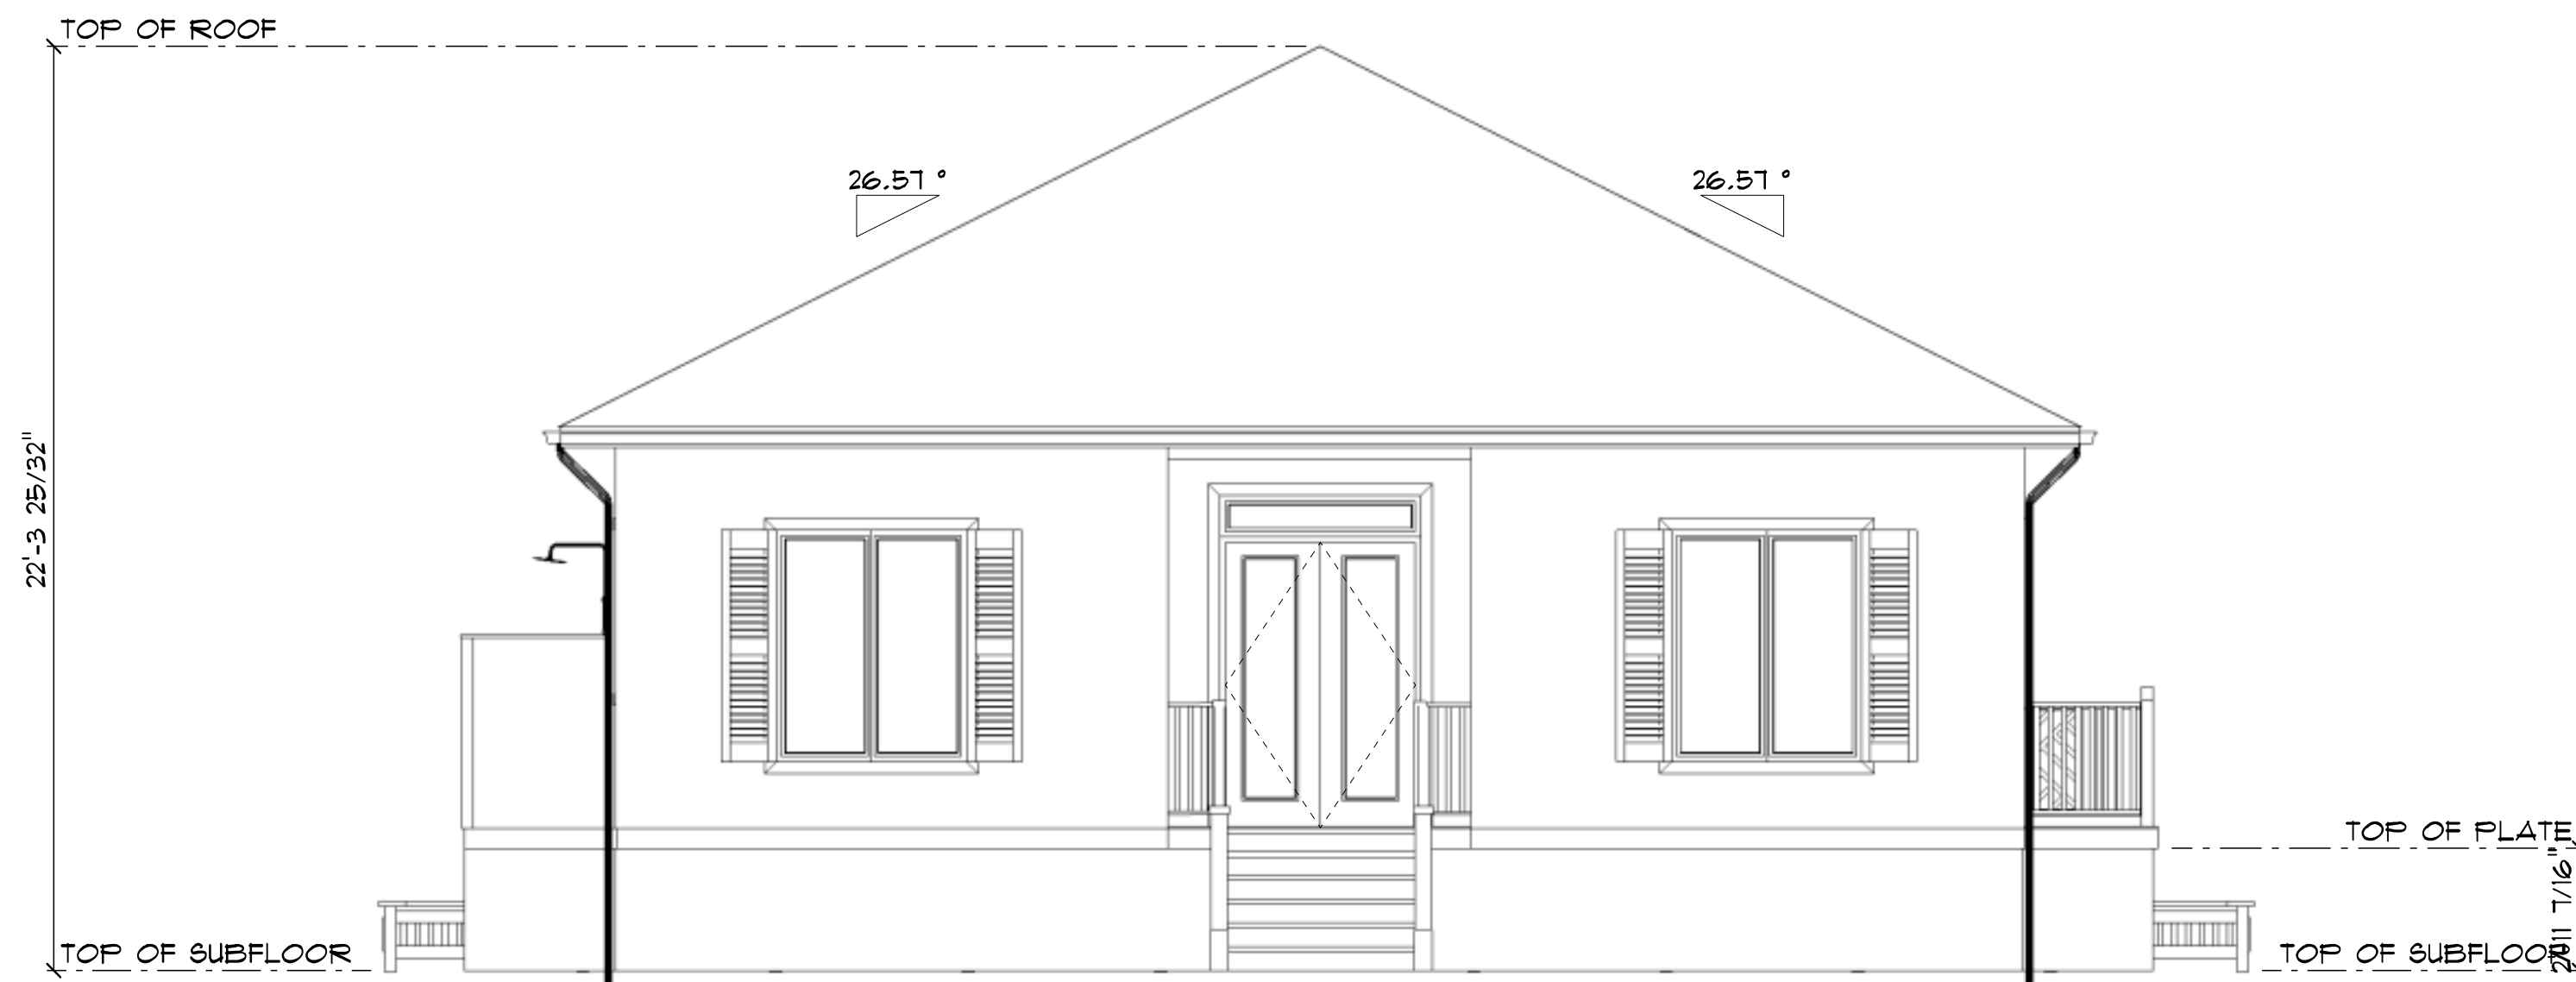


**SOUTH ELEVATION**  
SCALE: 1/4" = 1'-0"



**NORTH ELEVATION**  
SCALE: 1/4" = 1'-0"

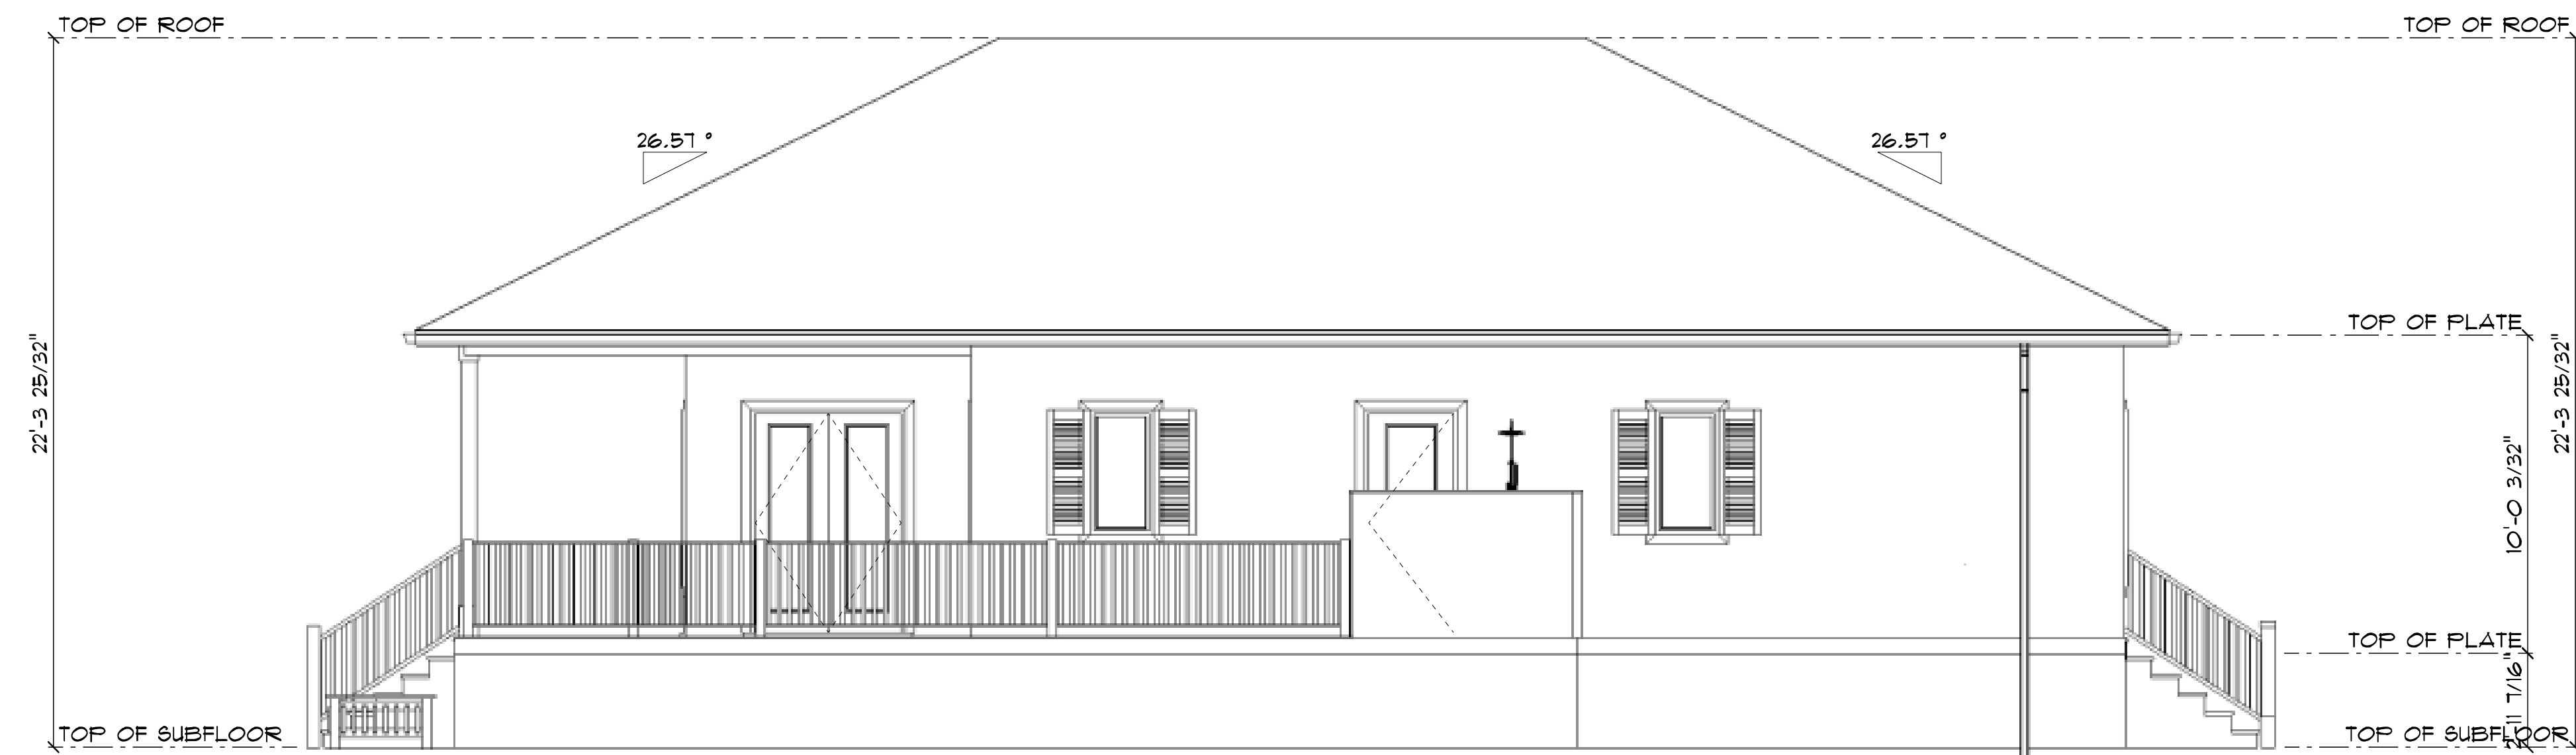

**WEST ELEVATION**  
SCALE: 1/4" = 1'-0"

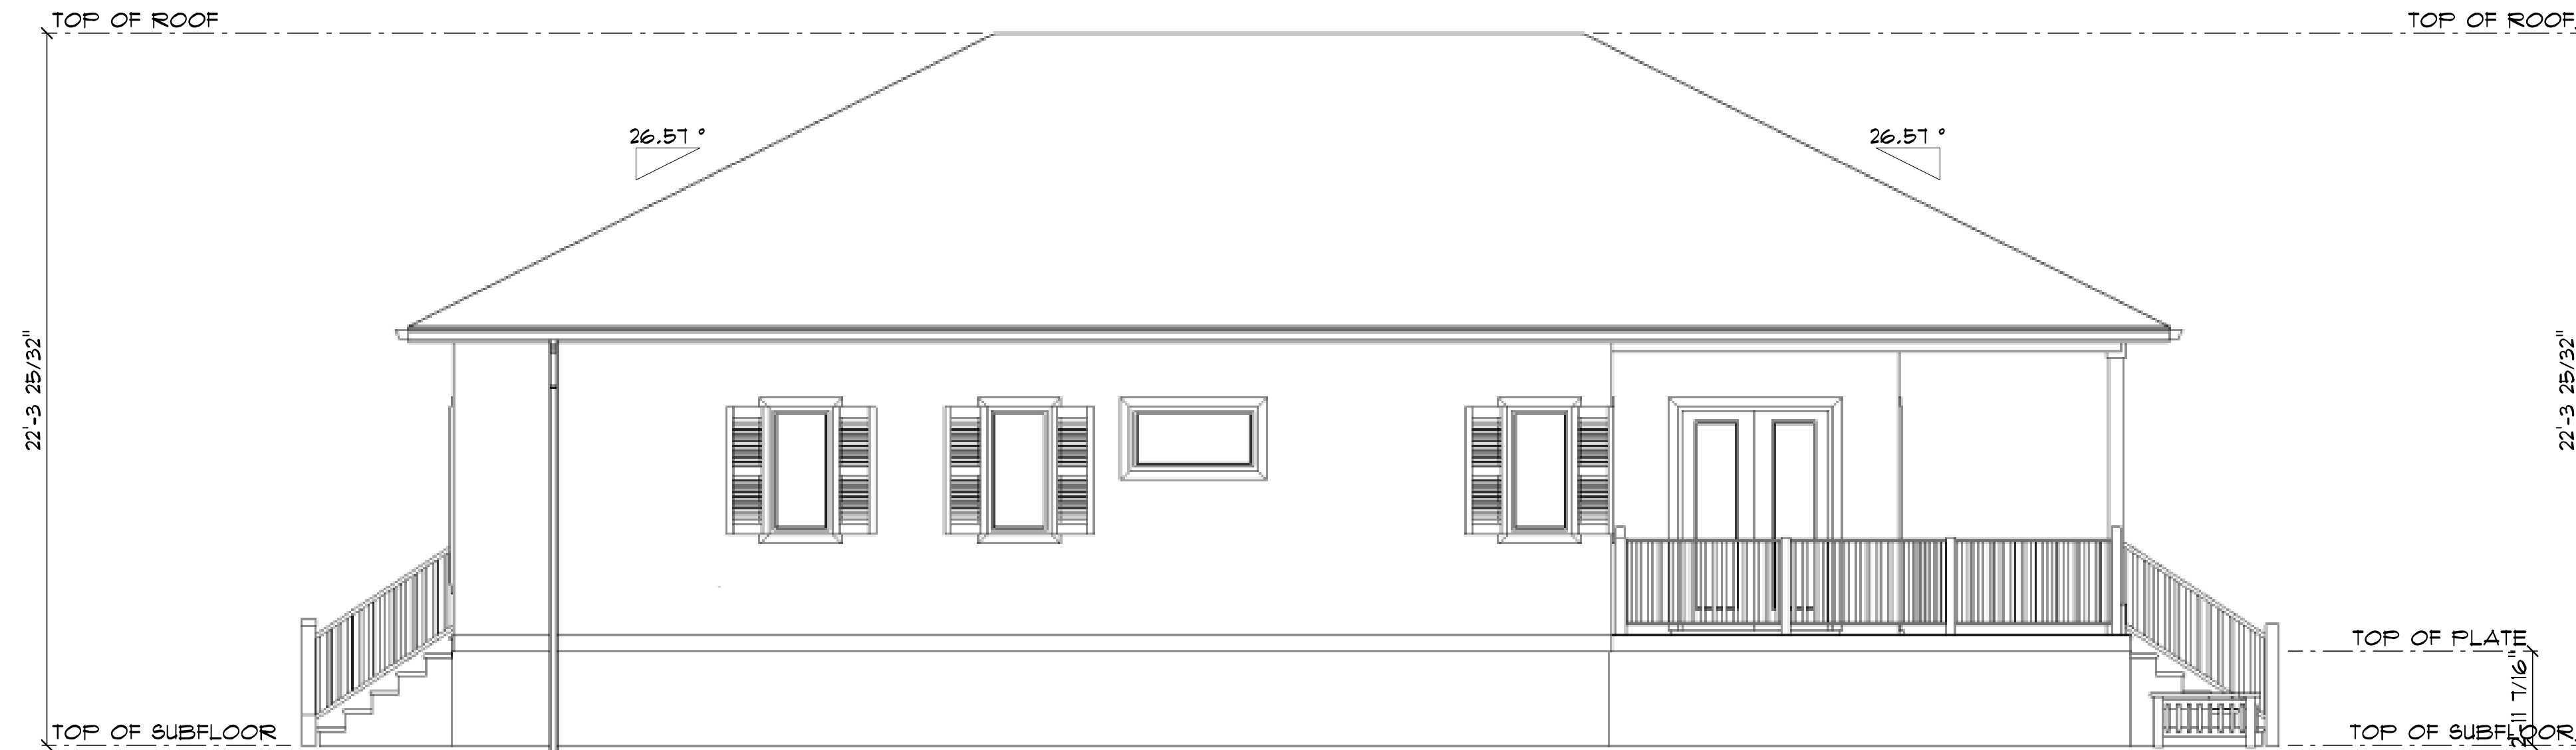

**EAST ELEVATION**  
SCALE: 1/4" = 1'-0"