




Isia de las Magnolias
A distinctive Bauhu modular residence
Approximate internal area 2900ft²

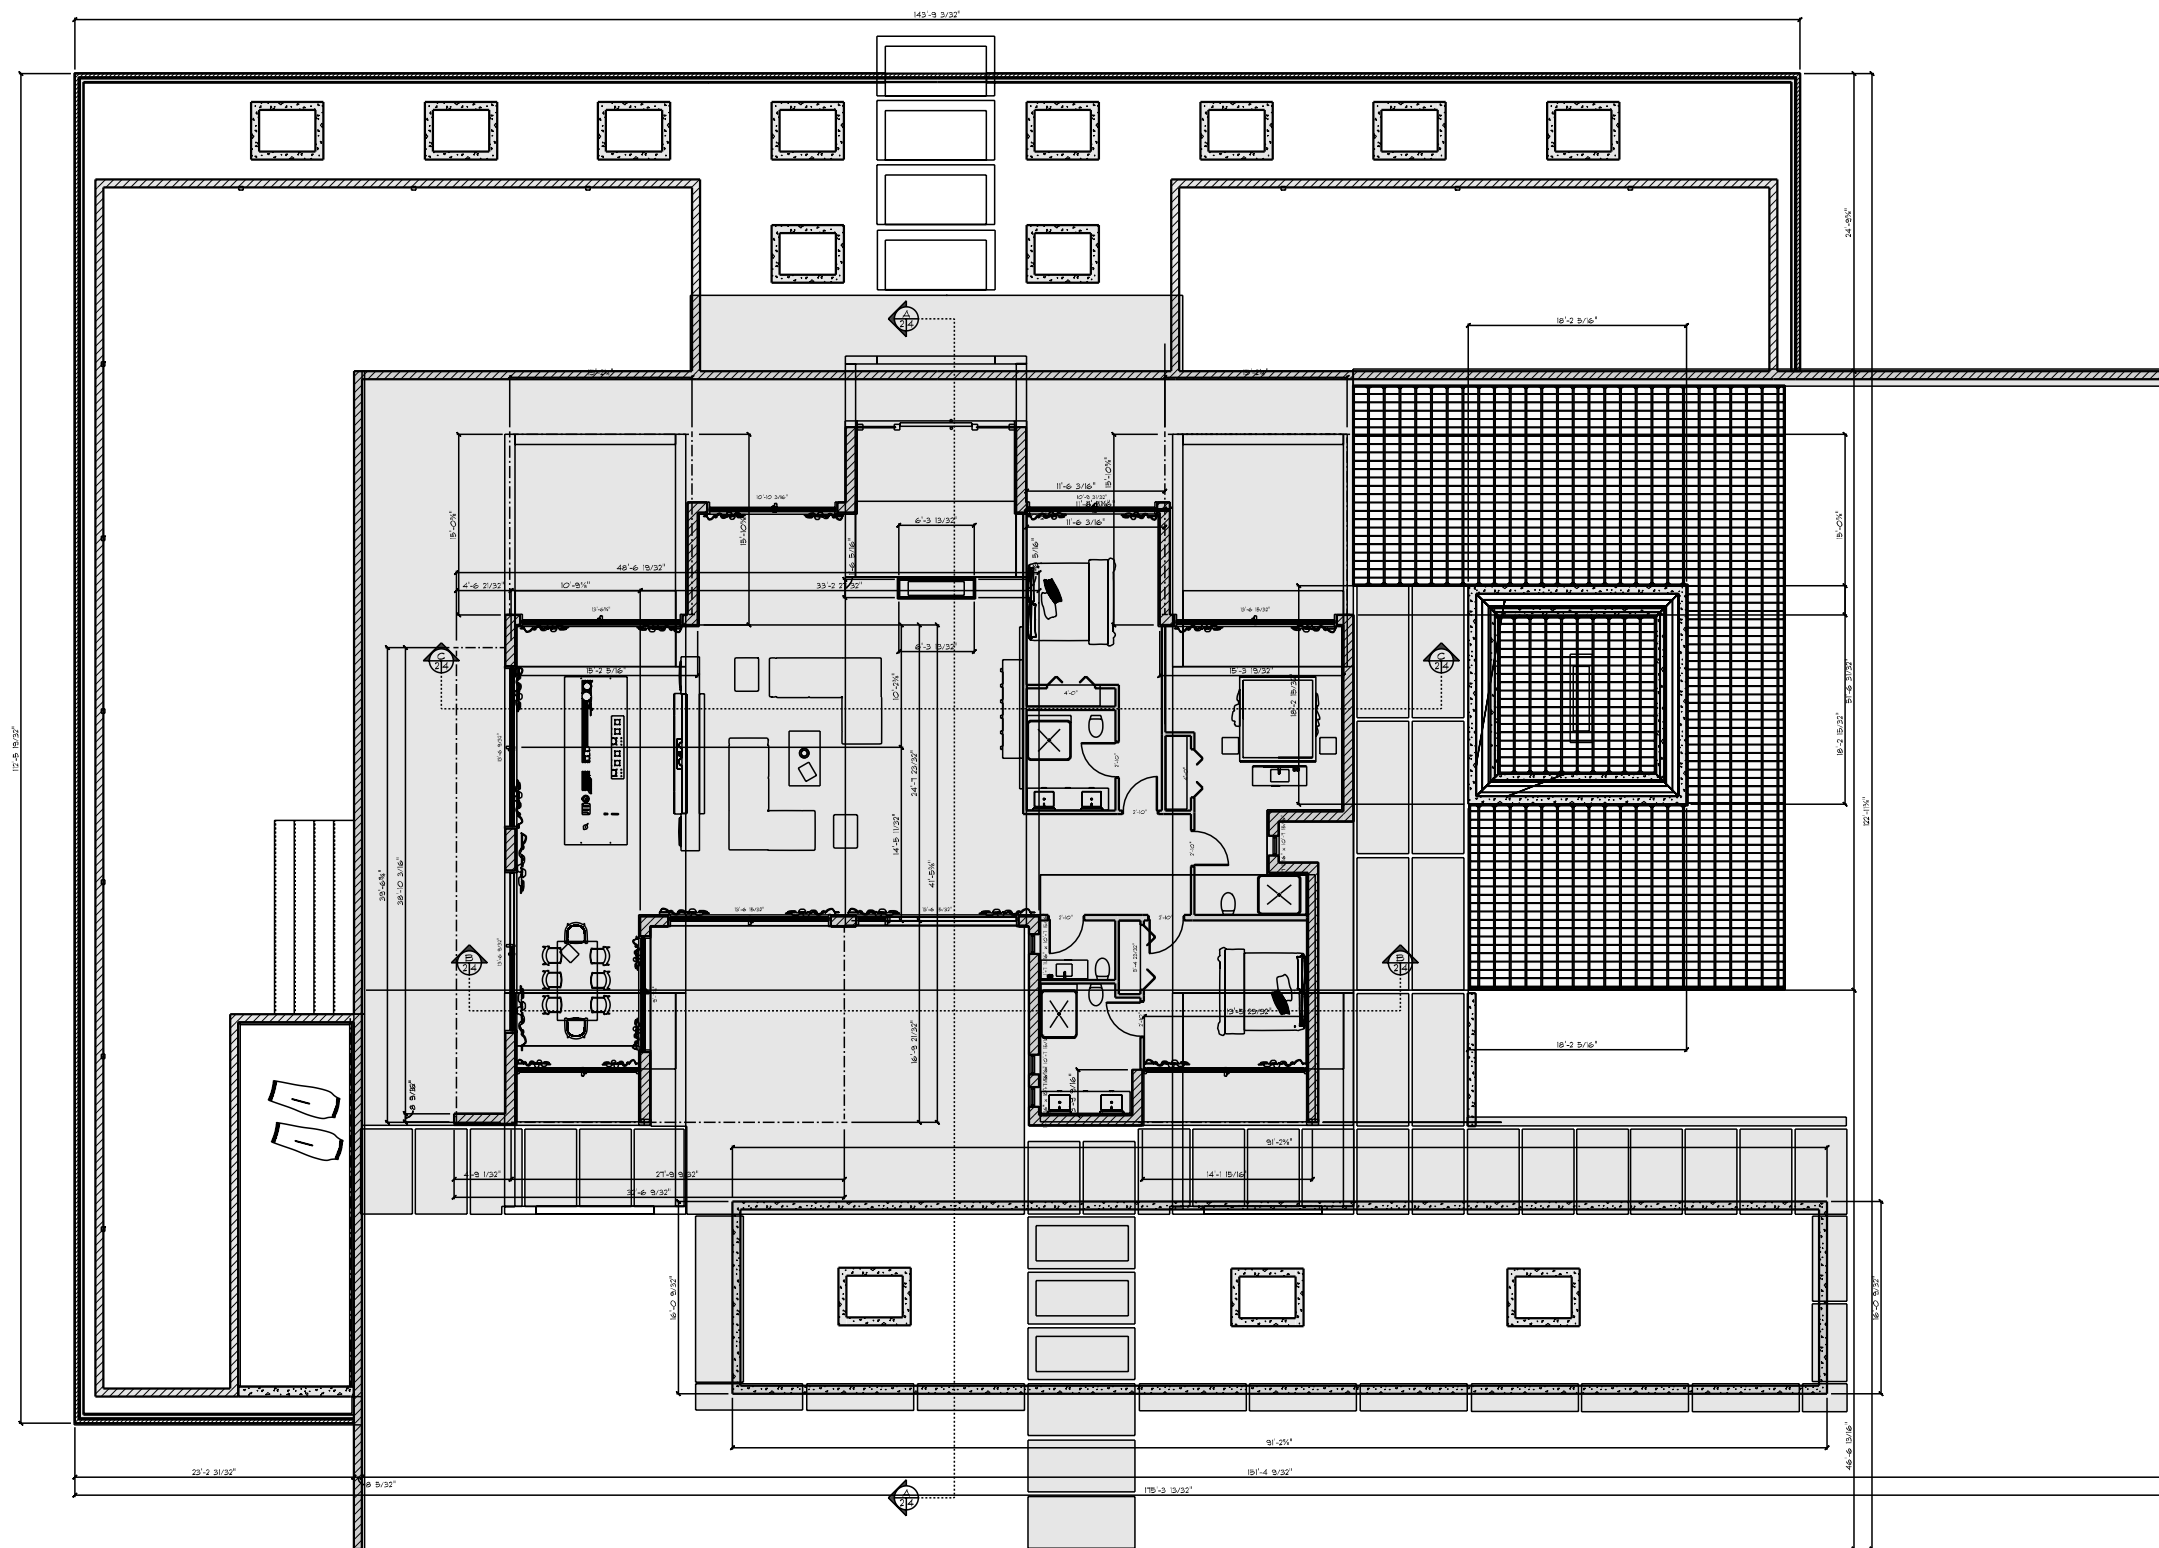


MAIN FLOOR
 SCALE: 1/16" = 1'-0"




FRONT ELEVATION

SCALE: 1/16" = 1'-0"

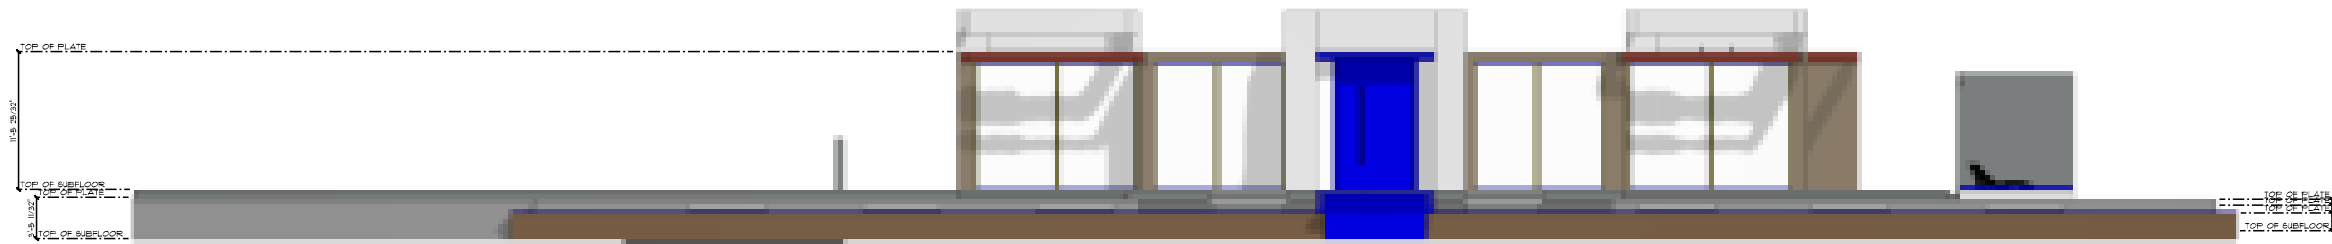


REAR ELEVATION

SCALE: 1/16" = 1'-0"

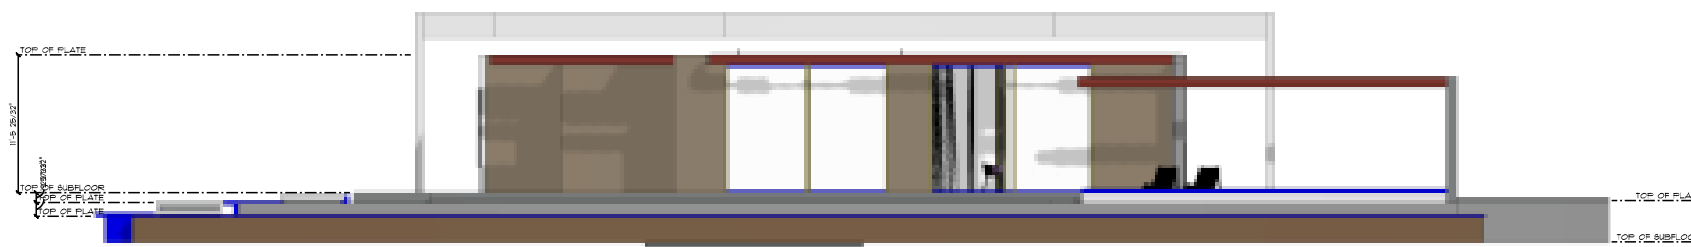


LEFT ELEVATION

SCALE: 1/16" = 1'-0"

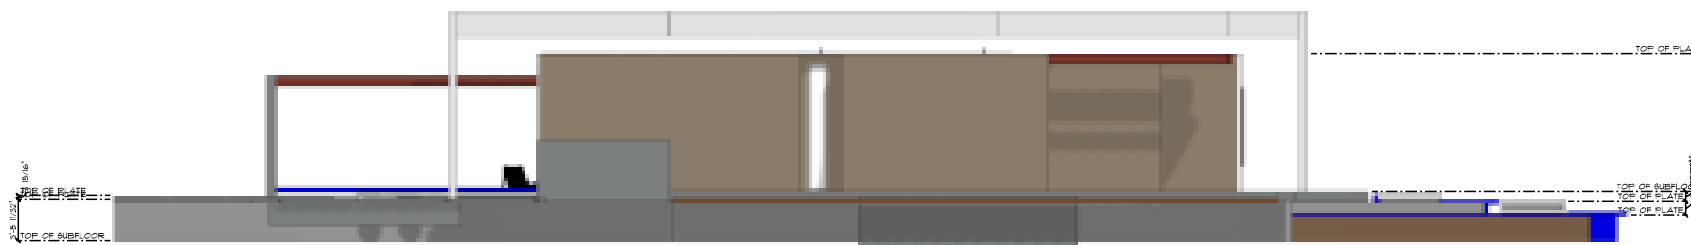

RIGHT ELEVATION


SCALE: 1/16" = 1'-0"

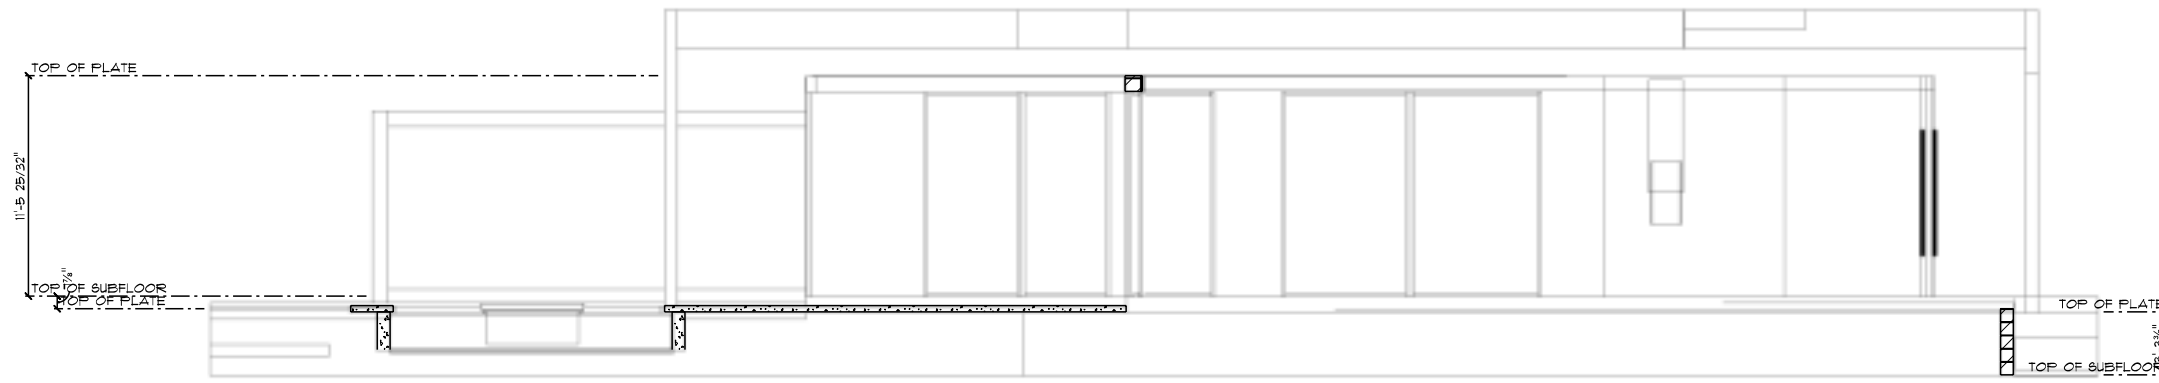

A
24

CROSS SECTION A


SCALE: 1" = 10'-0"

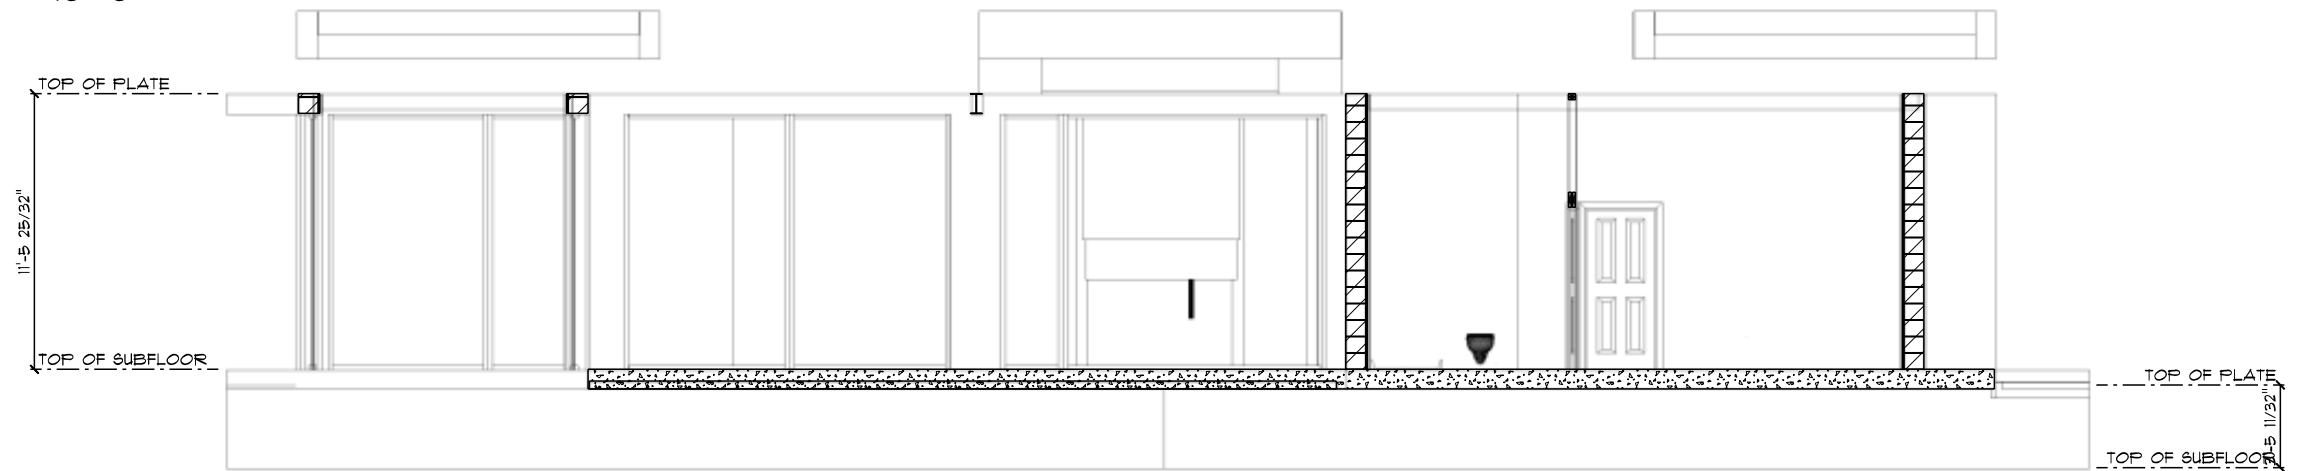

B
24

CROSS SECTION B


SCALE: 1/8" = 1'-0"

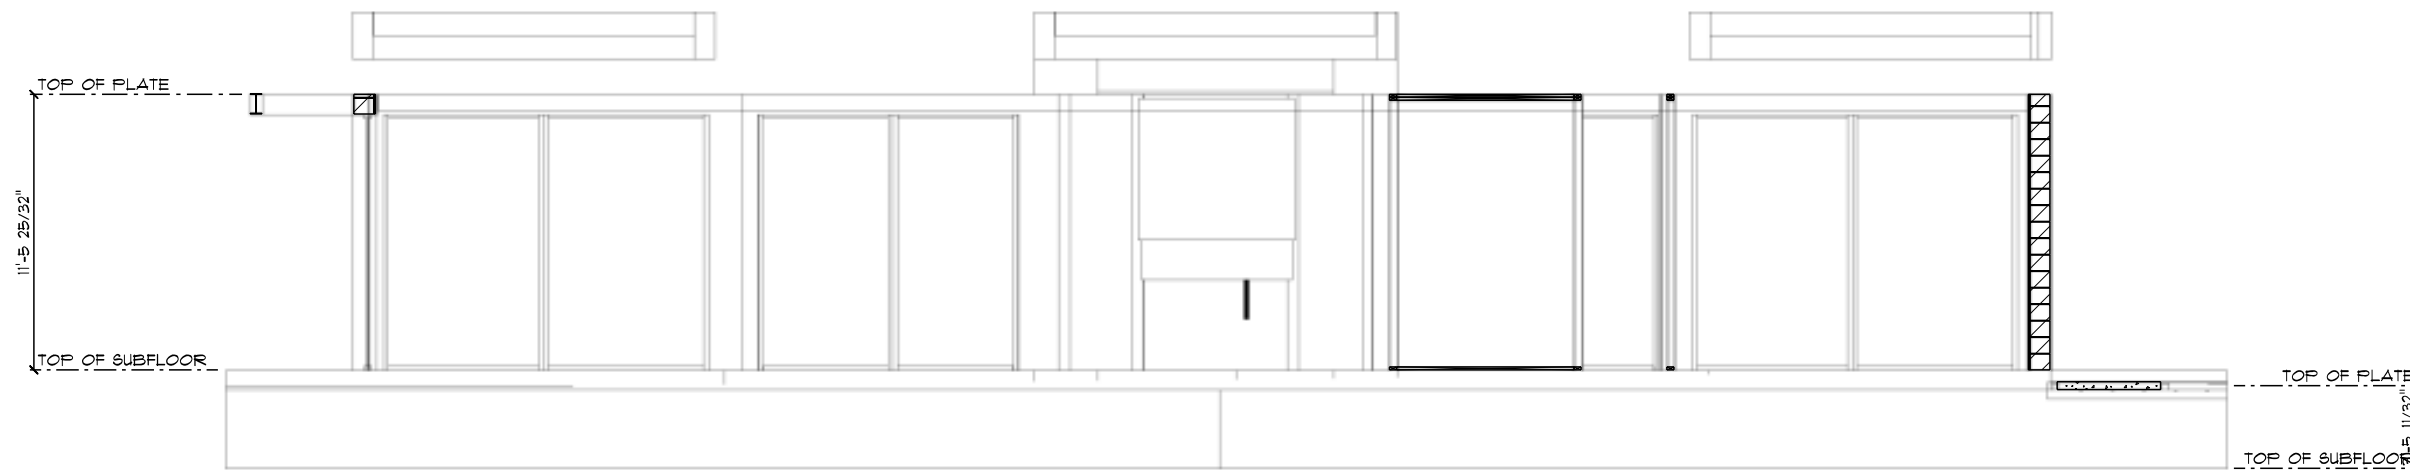

C
24

CROSS SECTION C

SCALE: 1/8" = 1'-0"

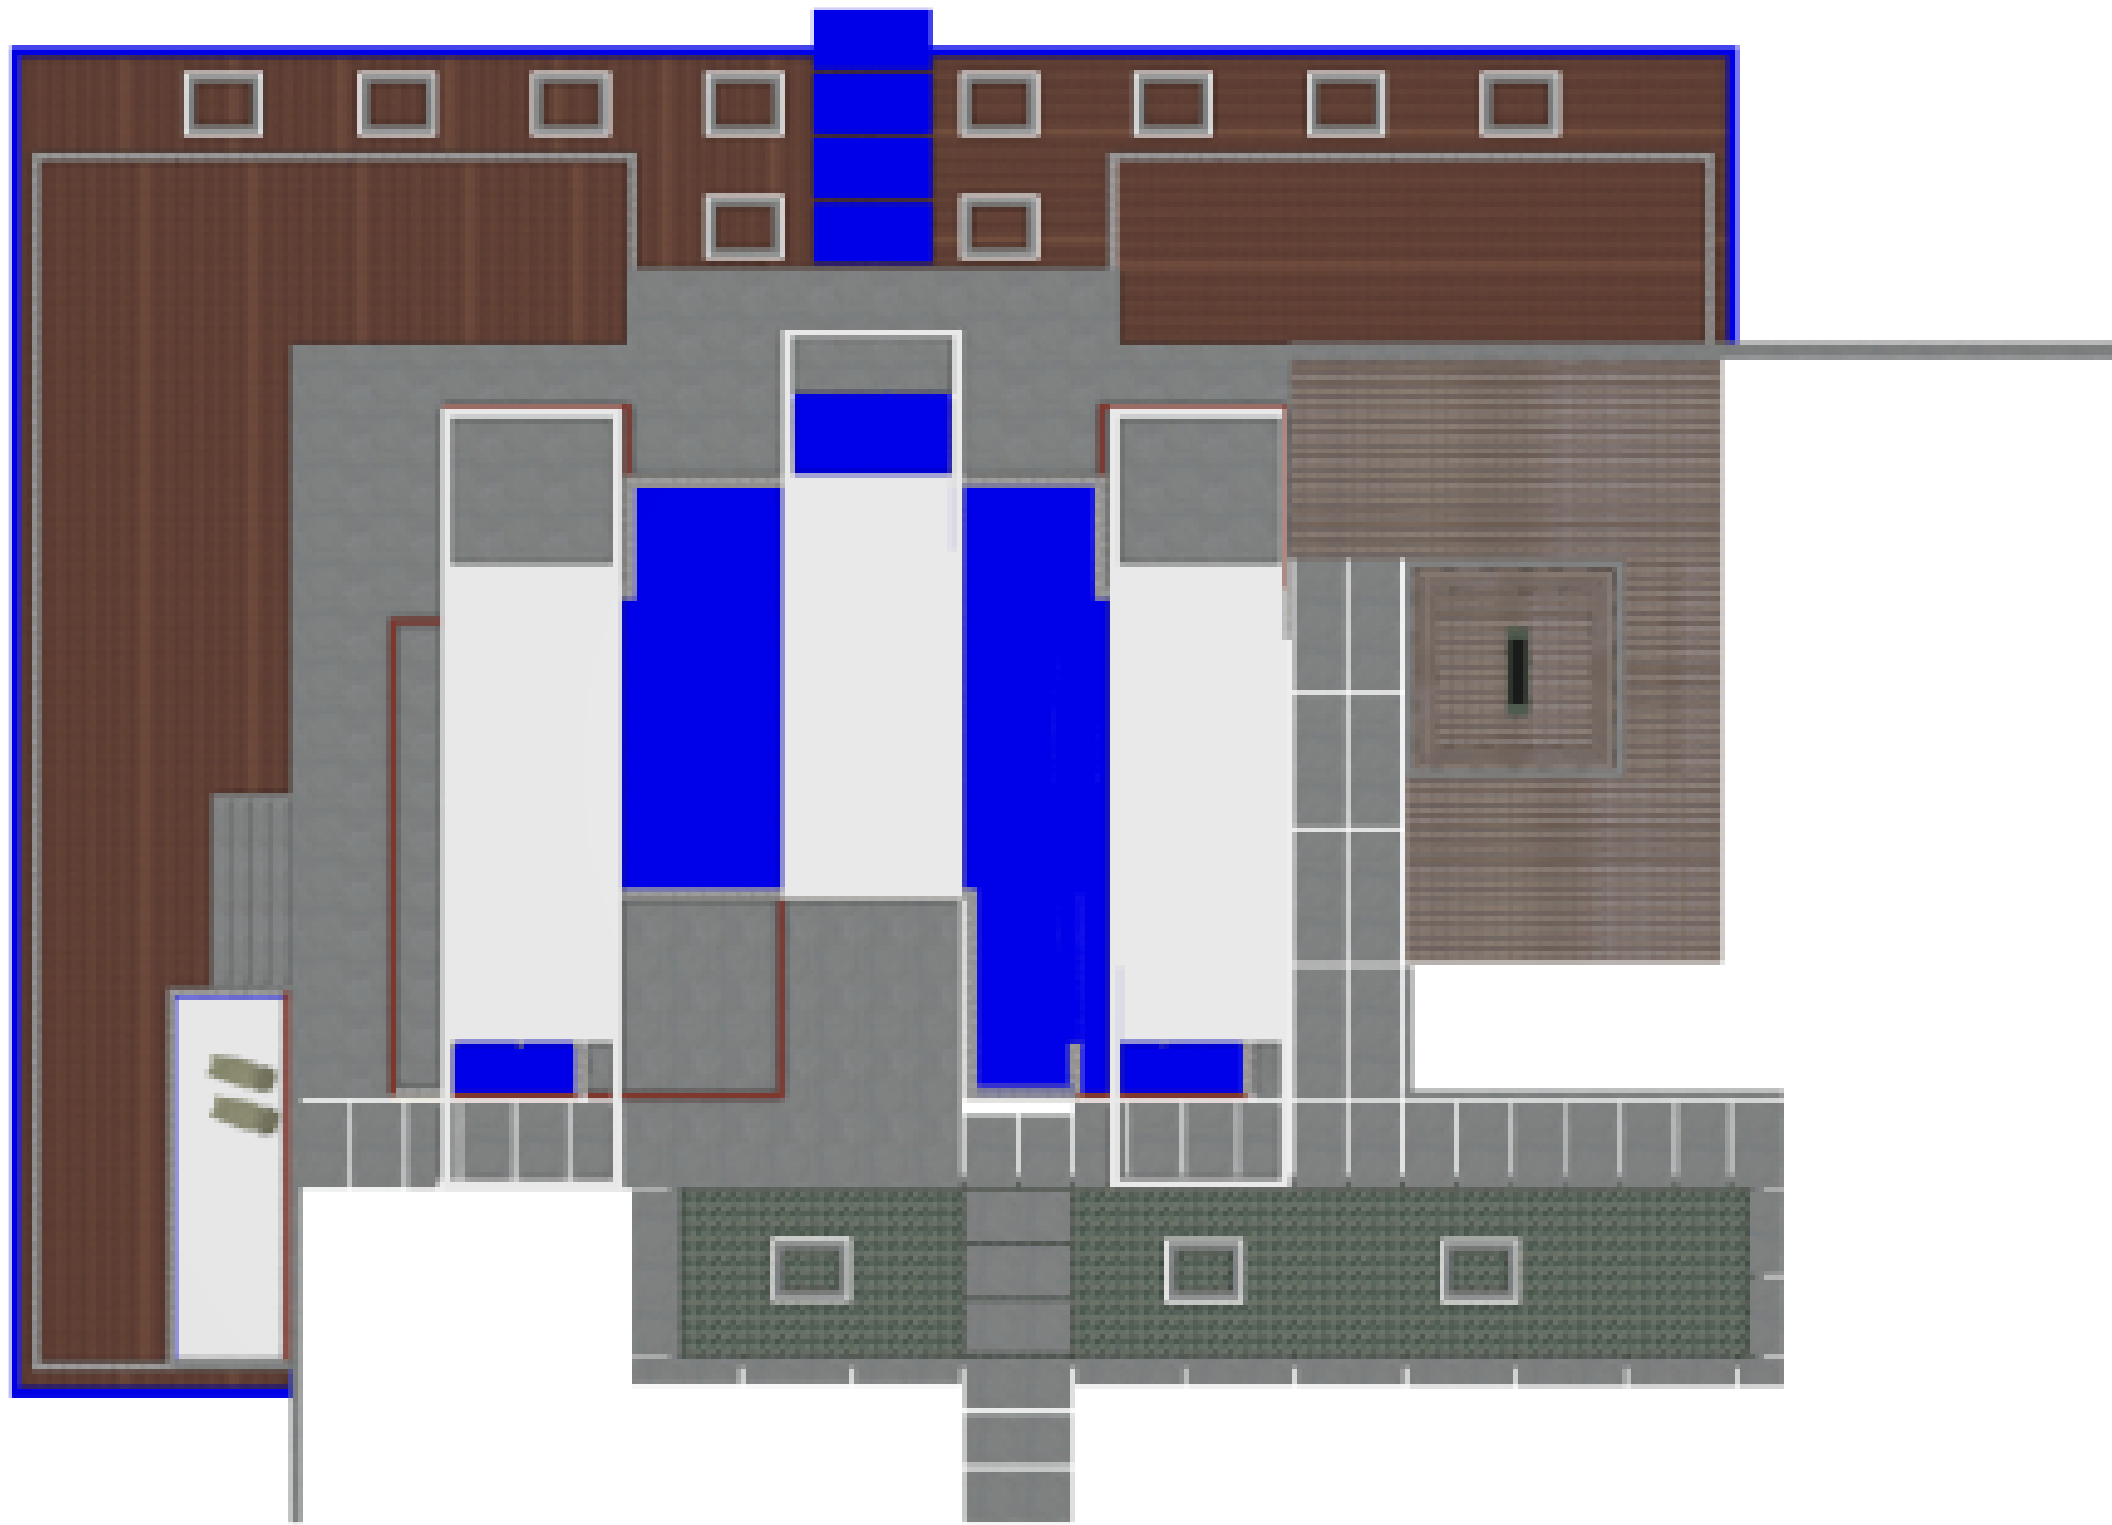

TOP ELEVATION

SCALE: 1/16" = 1'-0"