


RED HAWK RIDGE
St Kitts & Nevis


22.03.21

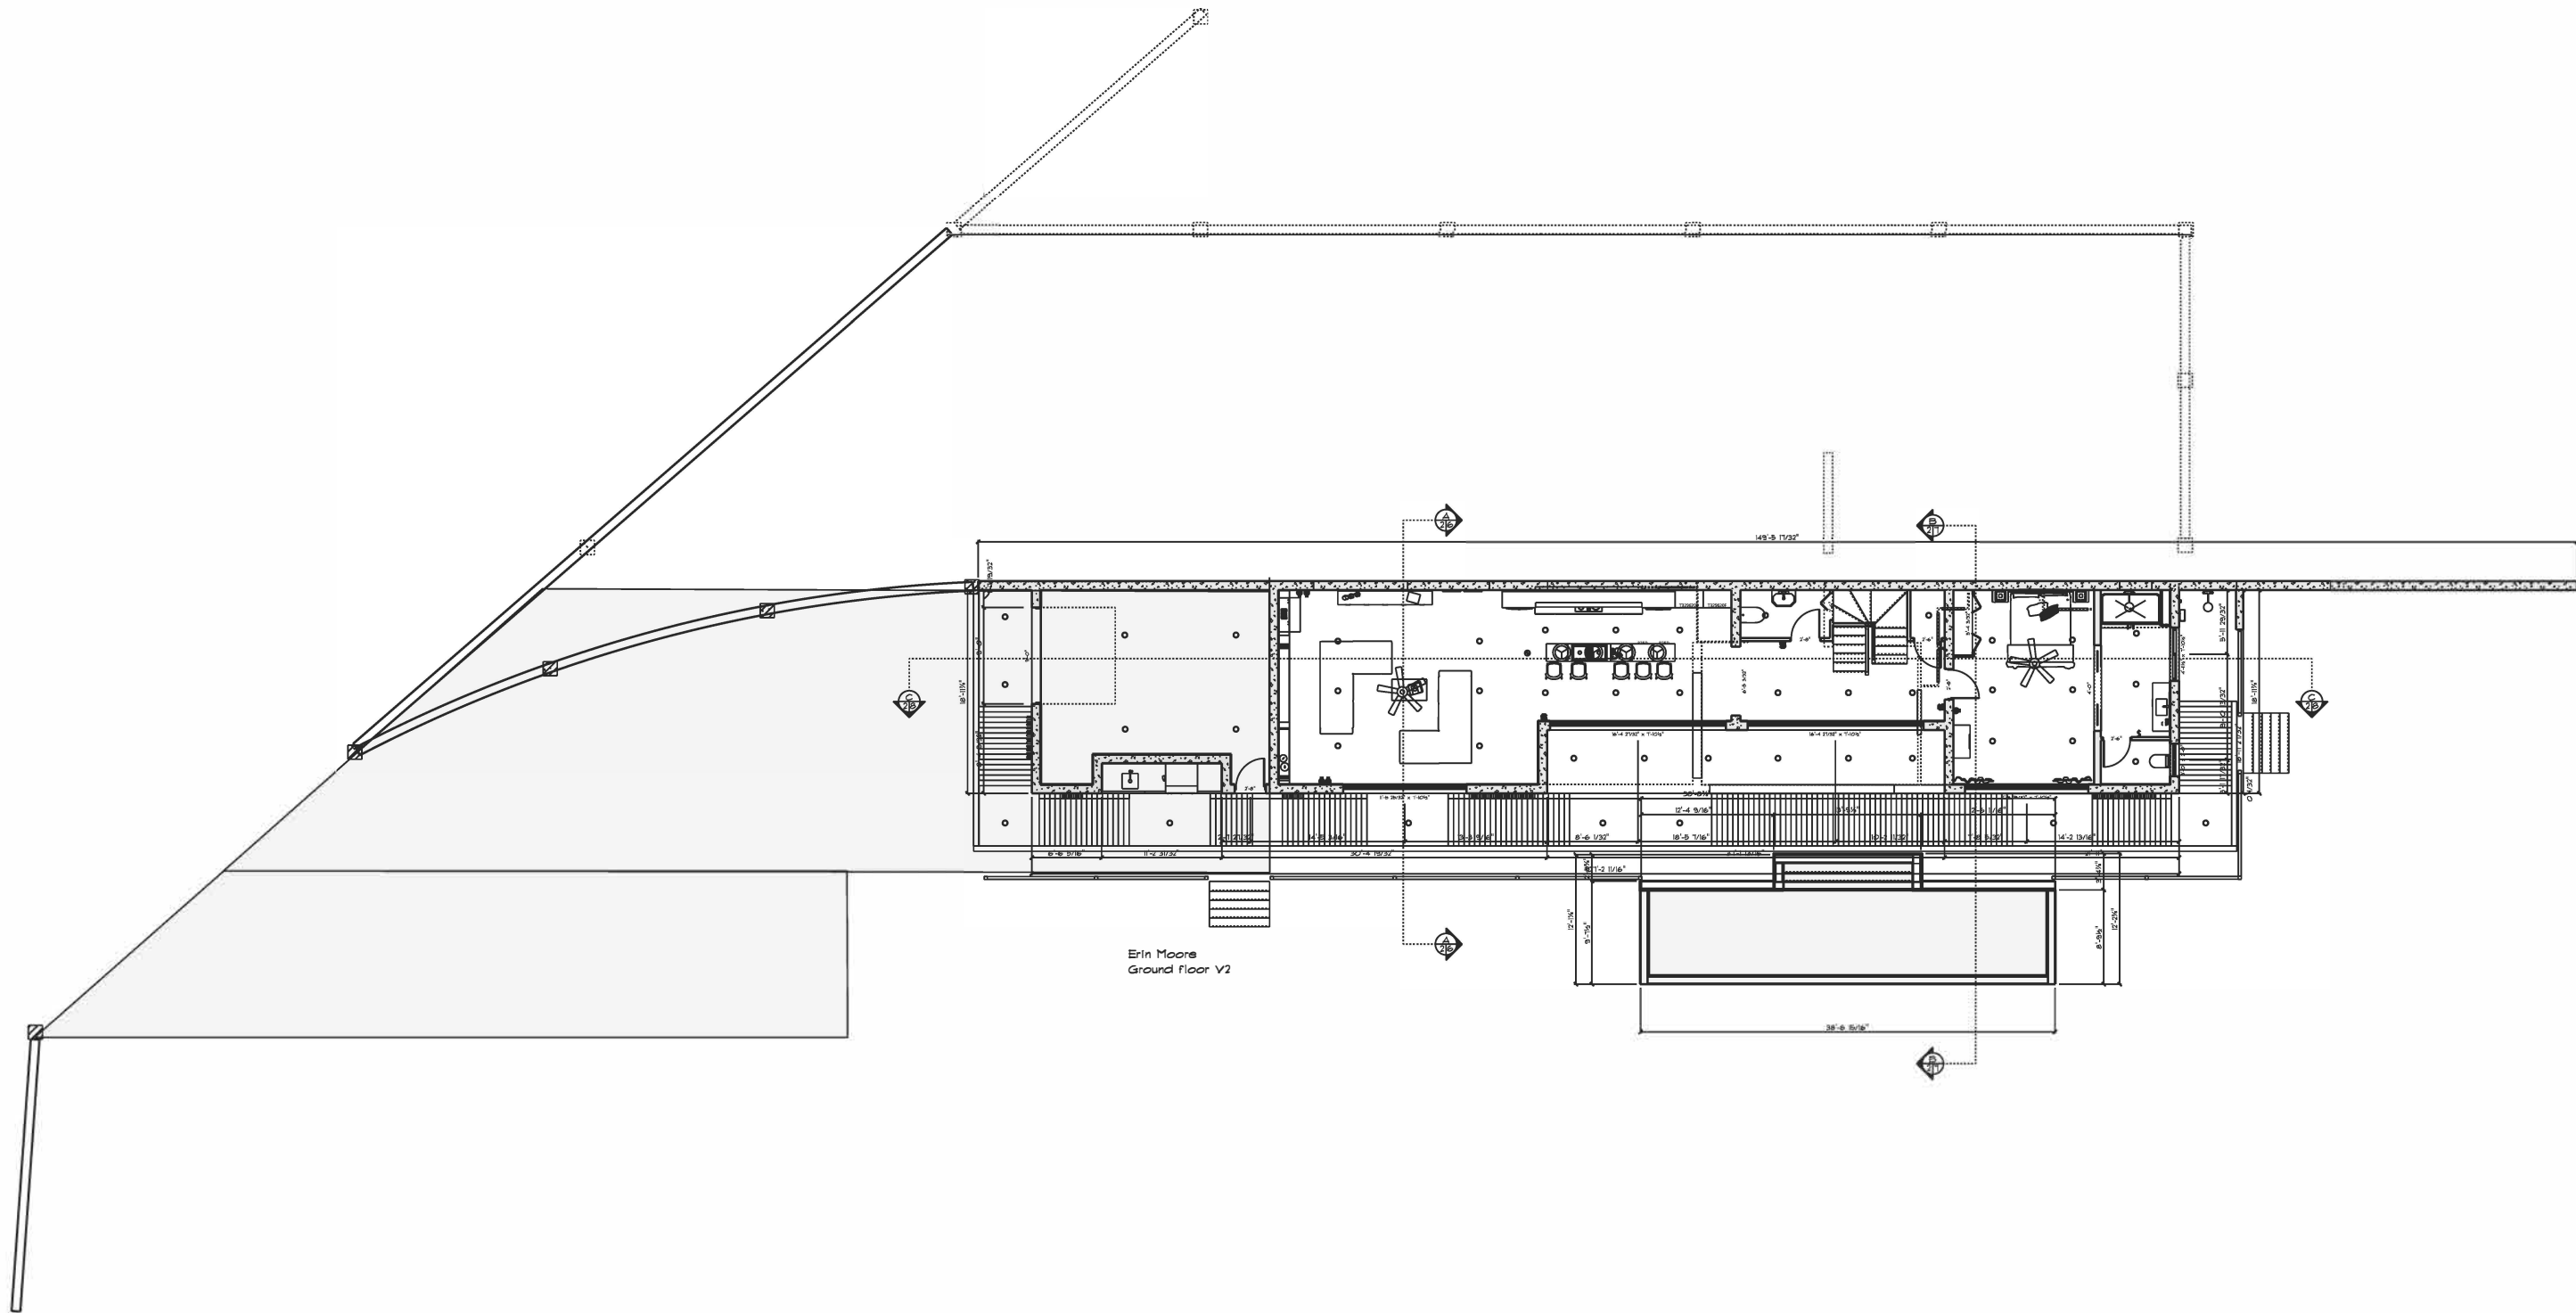


Erin Moore
Ground floor V2

MAIN FLOOR V2

SCALE: 1/16" = 1'-0"

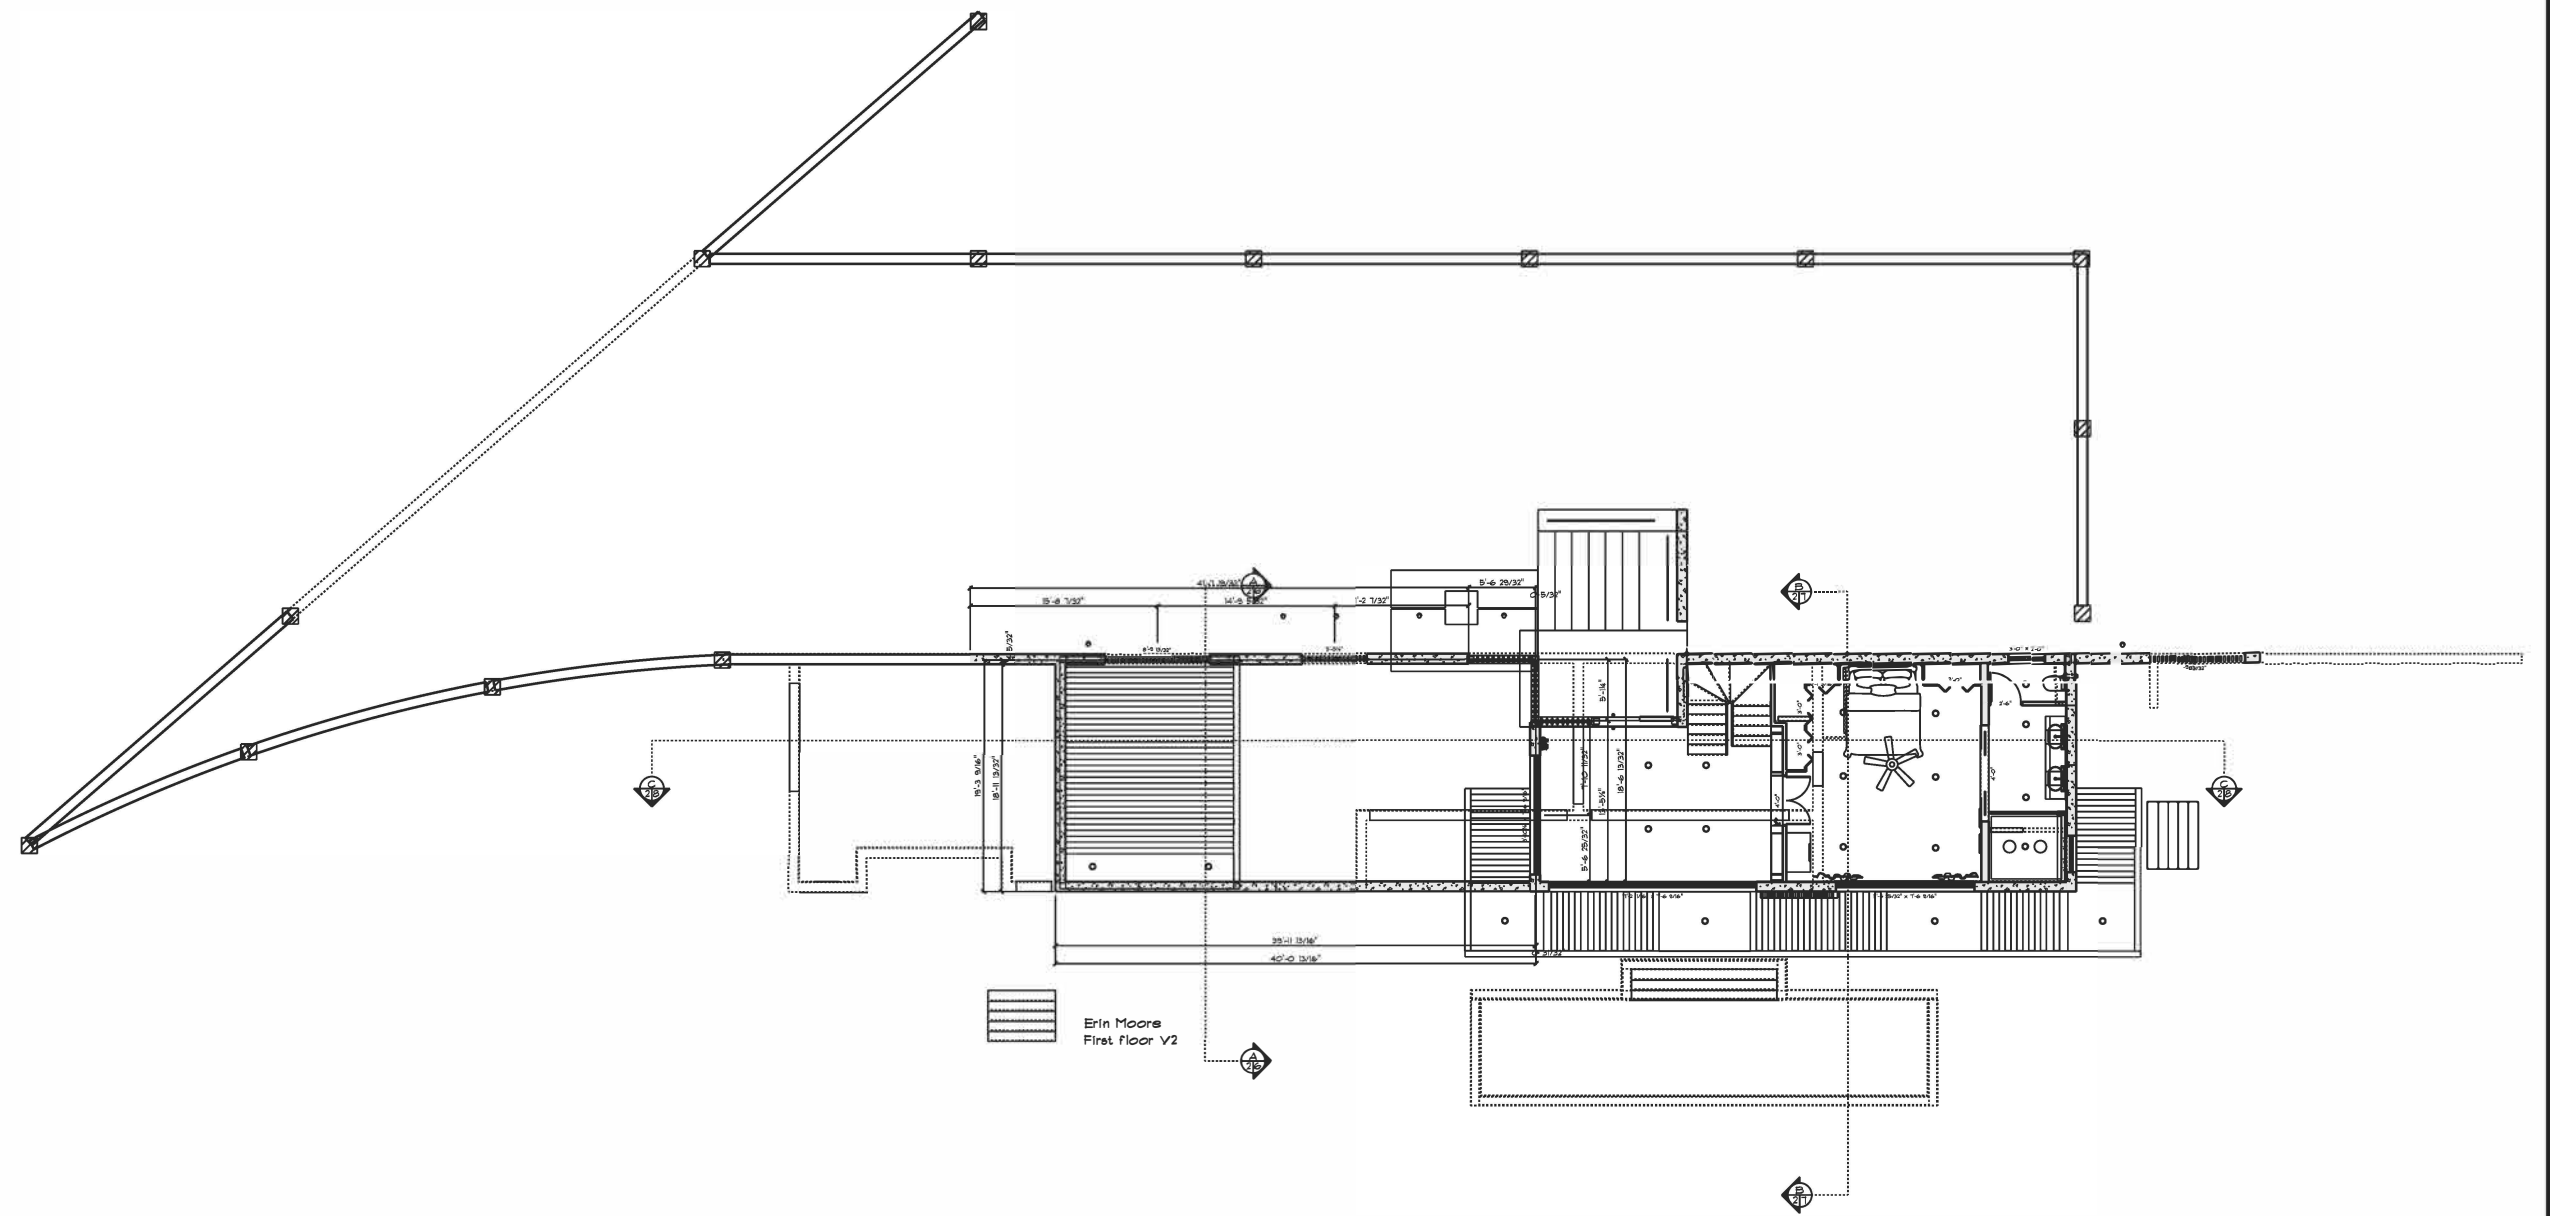


FIRST FLOOR V2 SCALE: 1/16" = 1'-0"

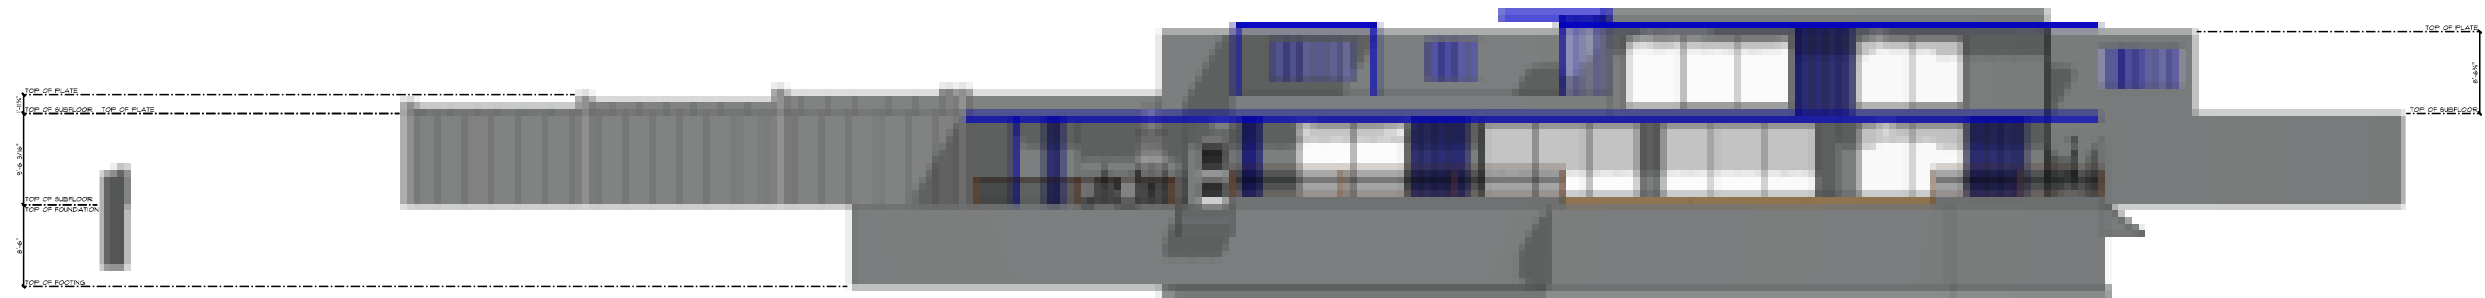


FRONT ELEVATION

SCALE: 1" = 20'-0"

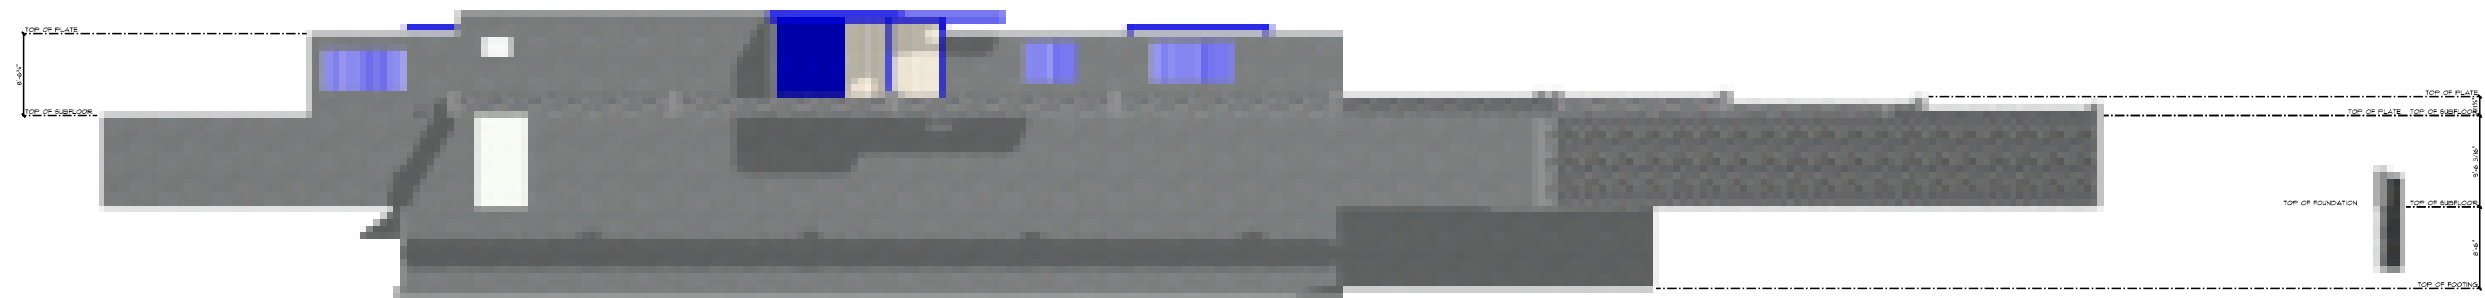


REAR ELEVATION

SCALE: 1" = 20'-0"

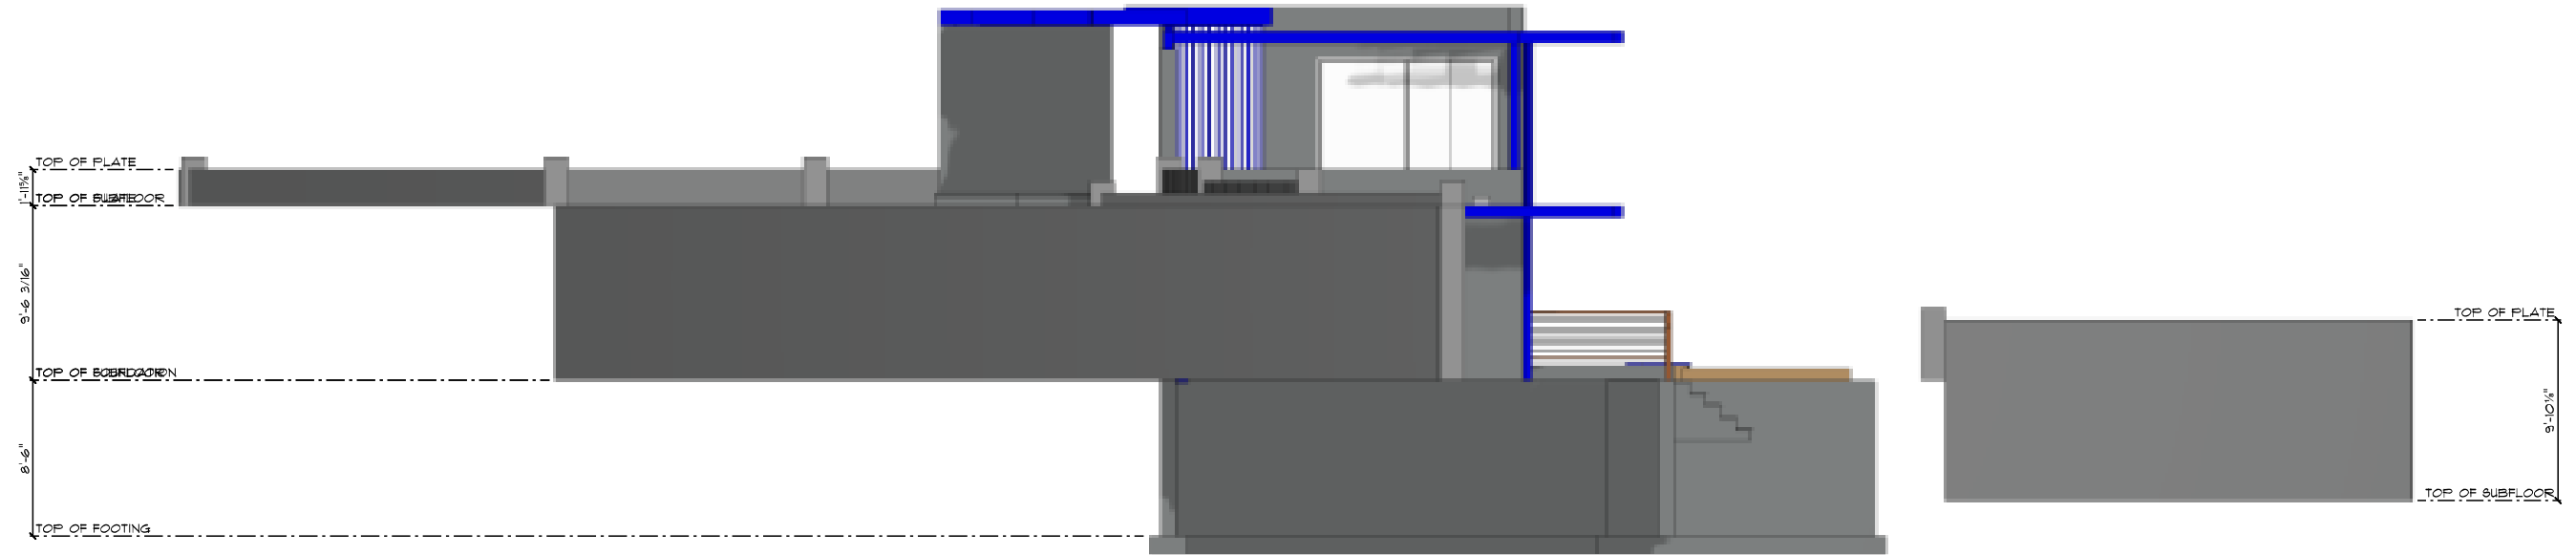


LEFT ELEVATION

SCALE: 1" = 10'-0"

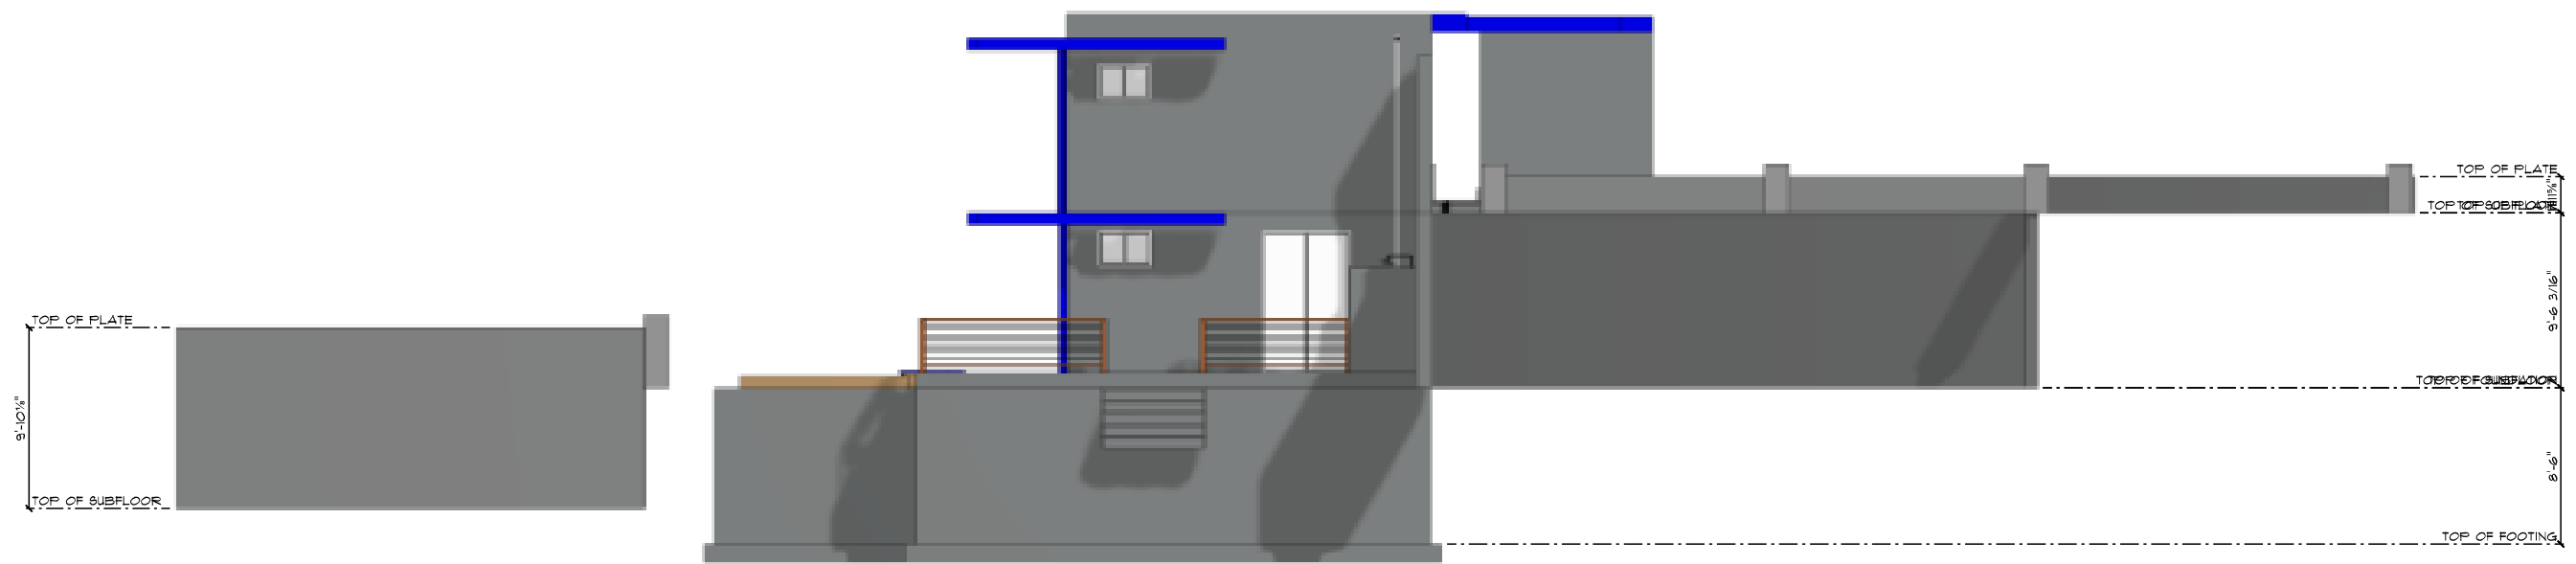

RIGHT ELEVATION


SCALE: 1" = 10'-0"

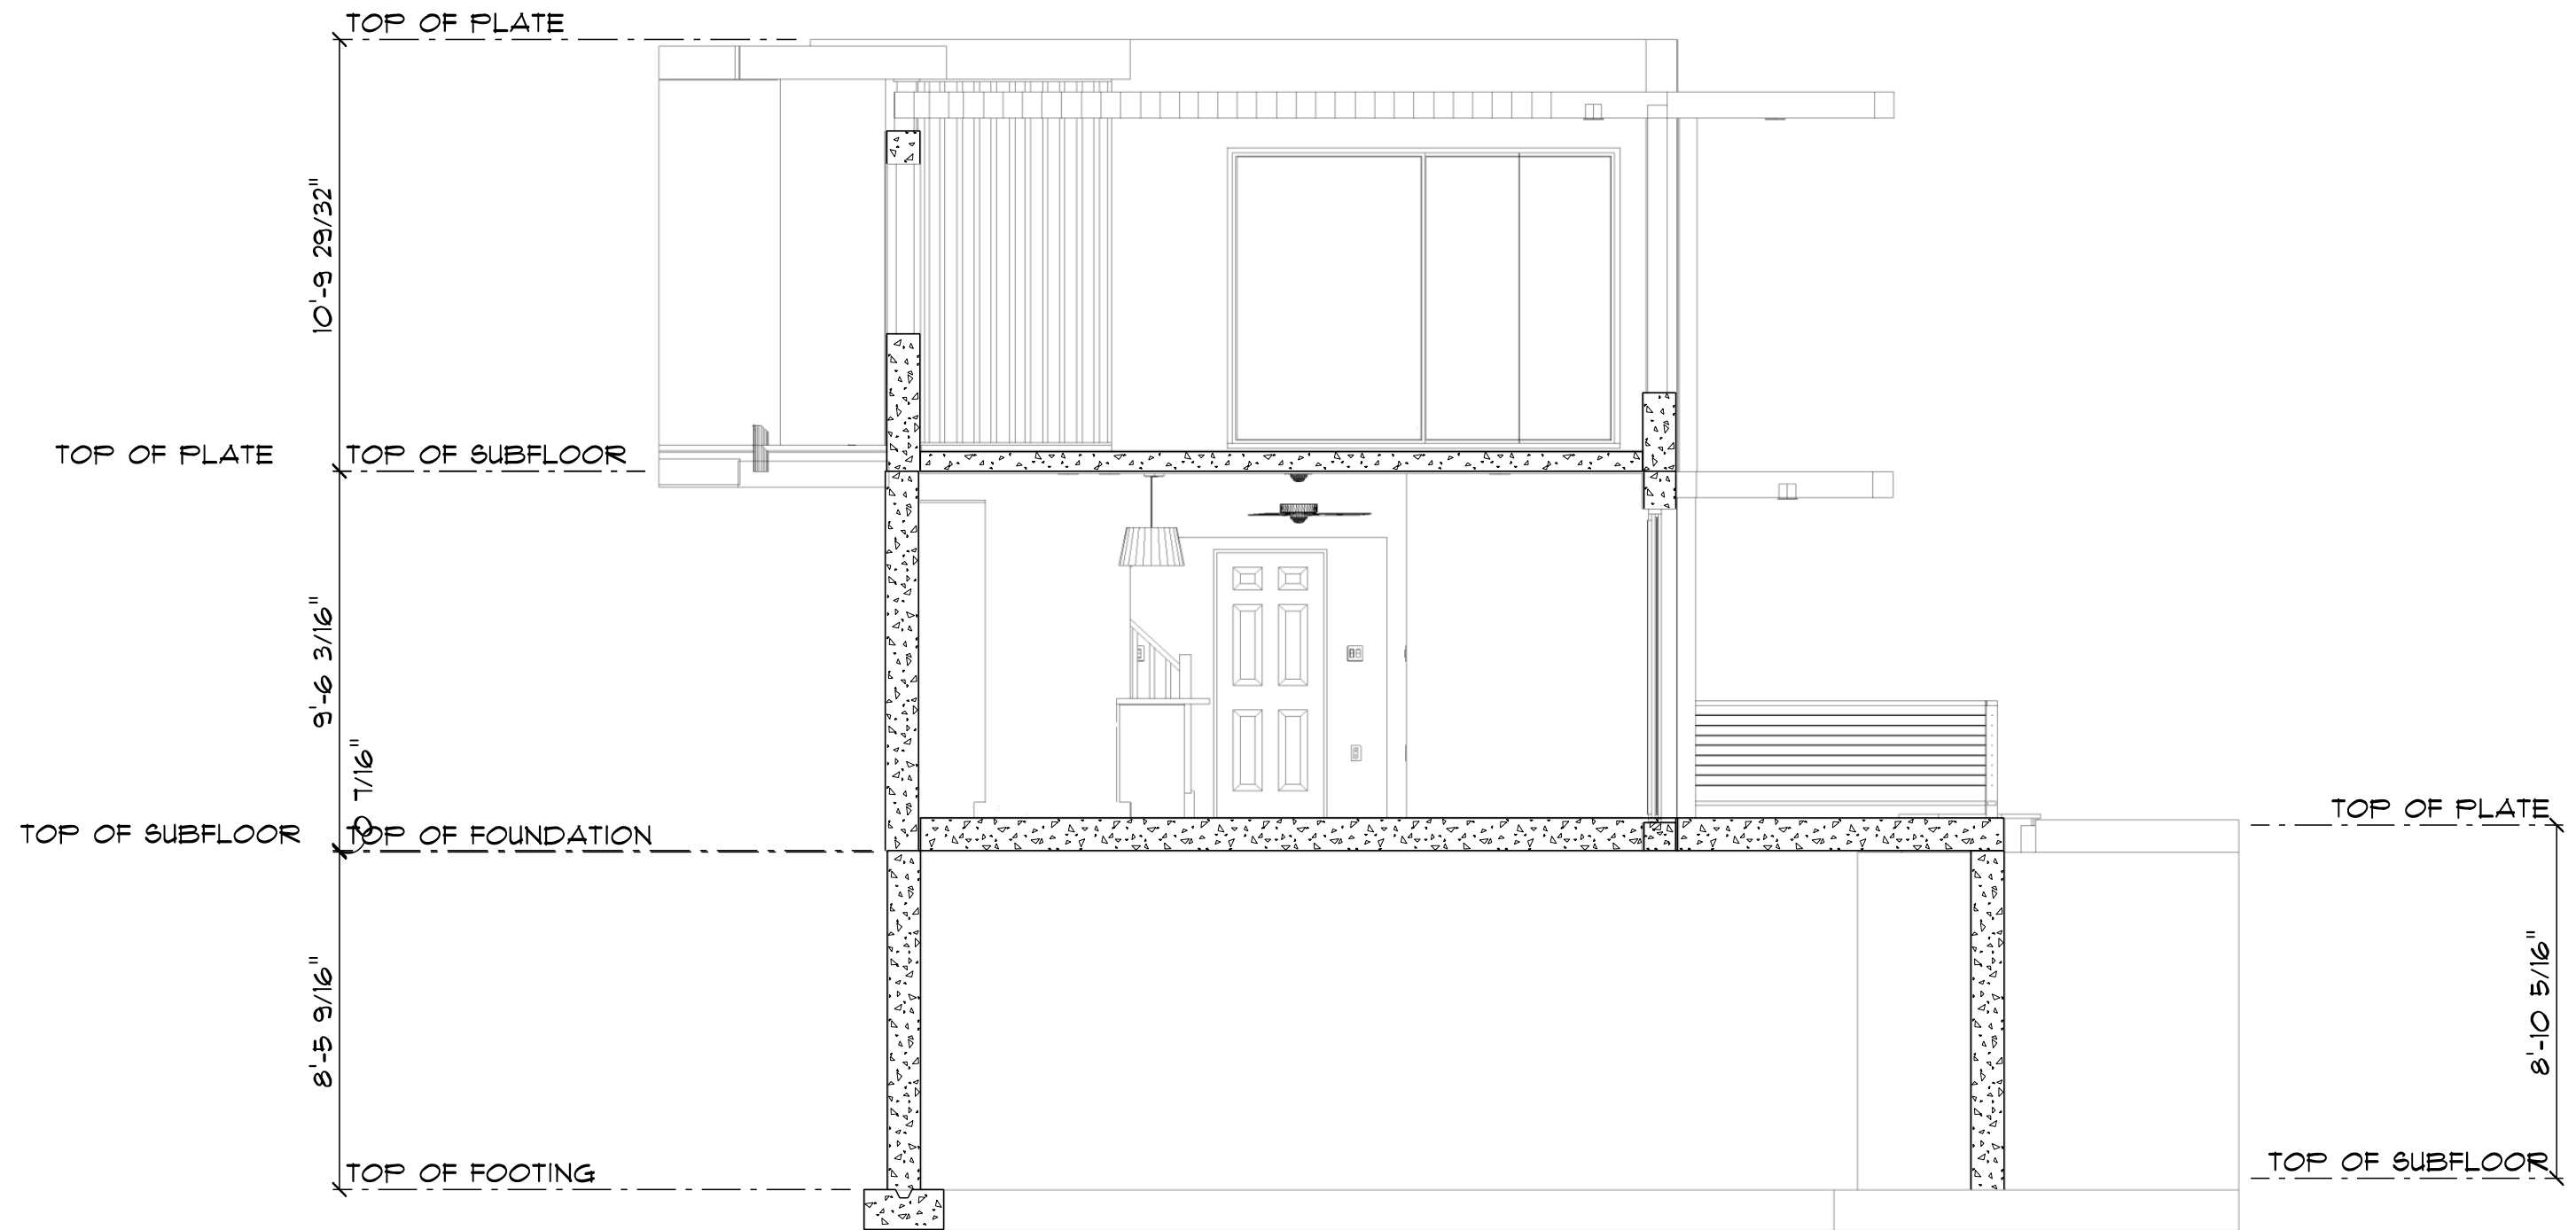

A
2/6

CROSS SECTION A


SCALE: 0.2344" = 1'-0"

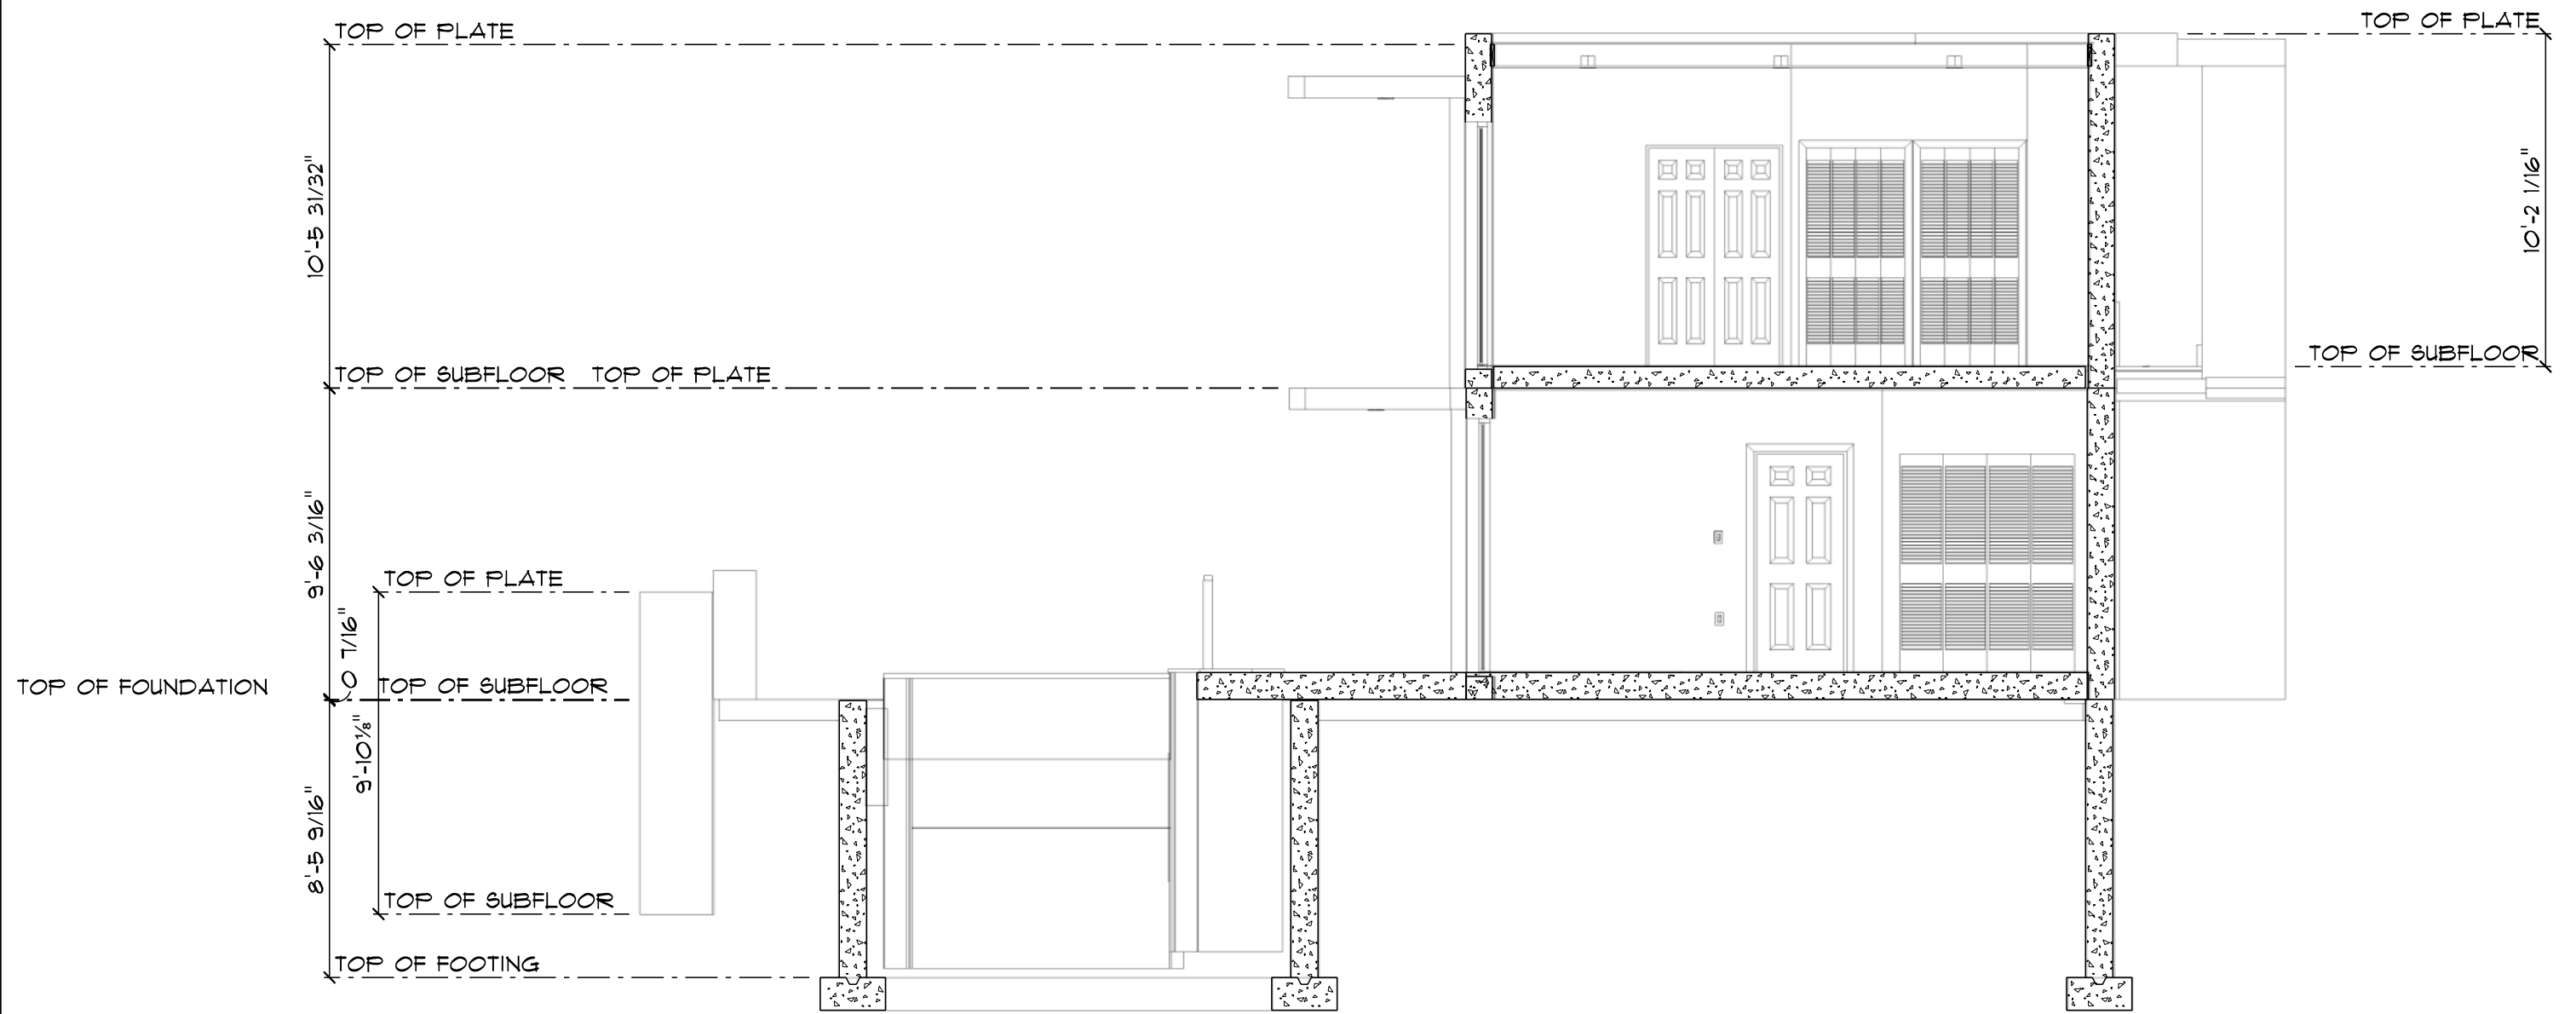

B
27

CROSS SECTION B

SCALE: 1" = 5'-0"

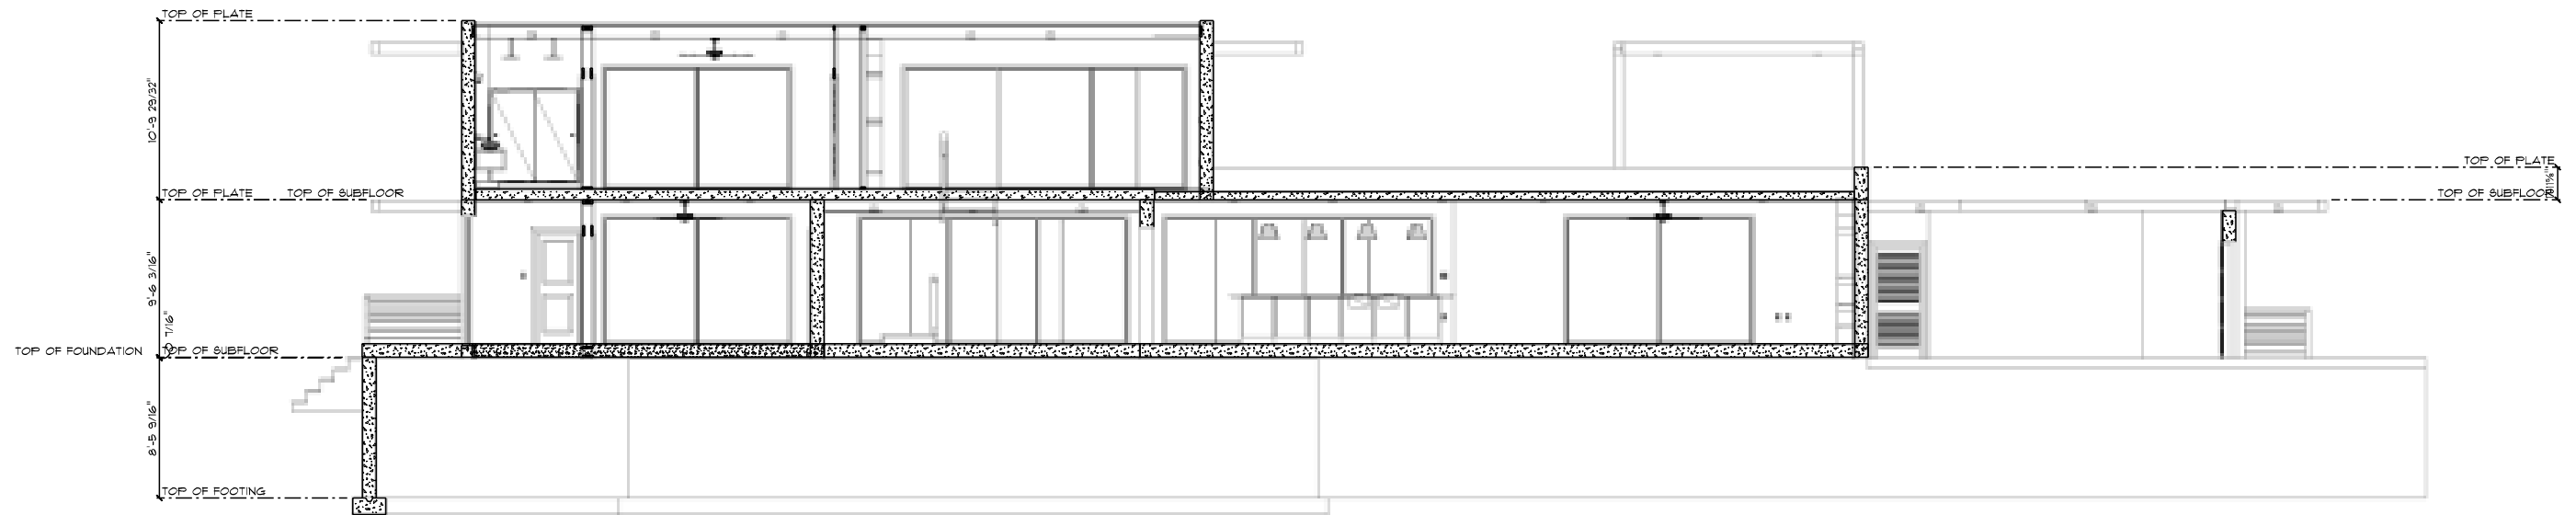

C
2/8

CROSS SECTION C

SCALE: 0.0938" = 1'-0"