


32'-9 23/32"

4'-8 29/32"

2'-3 9/16" x 2'-11 7/16"

2'-3 9/16" x 2'-11 7/16"

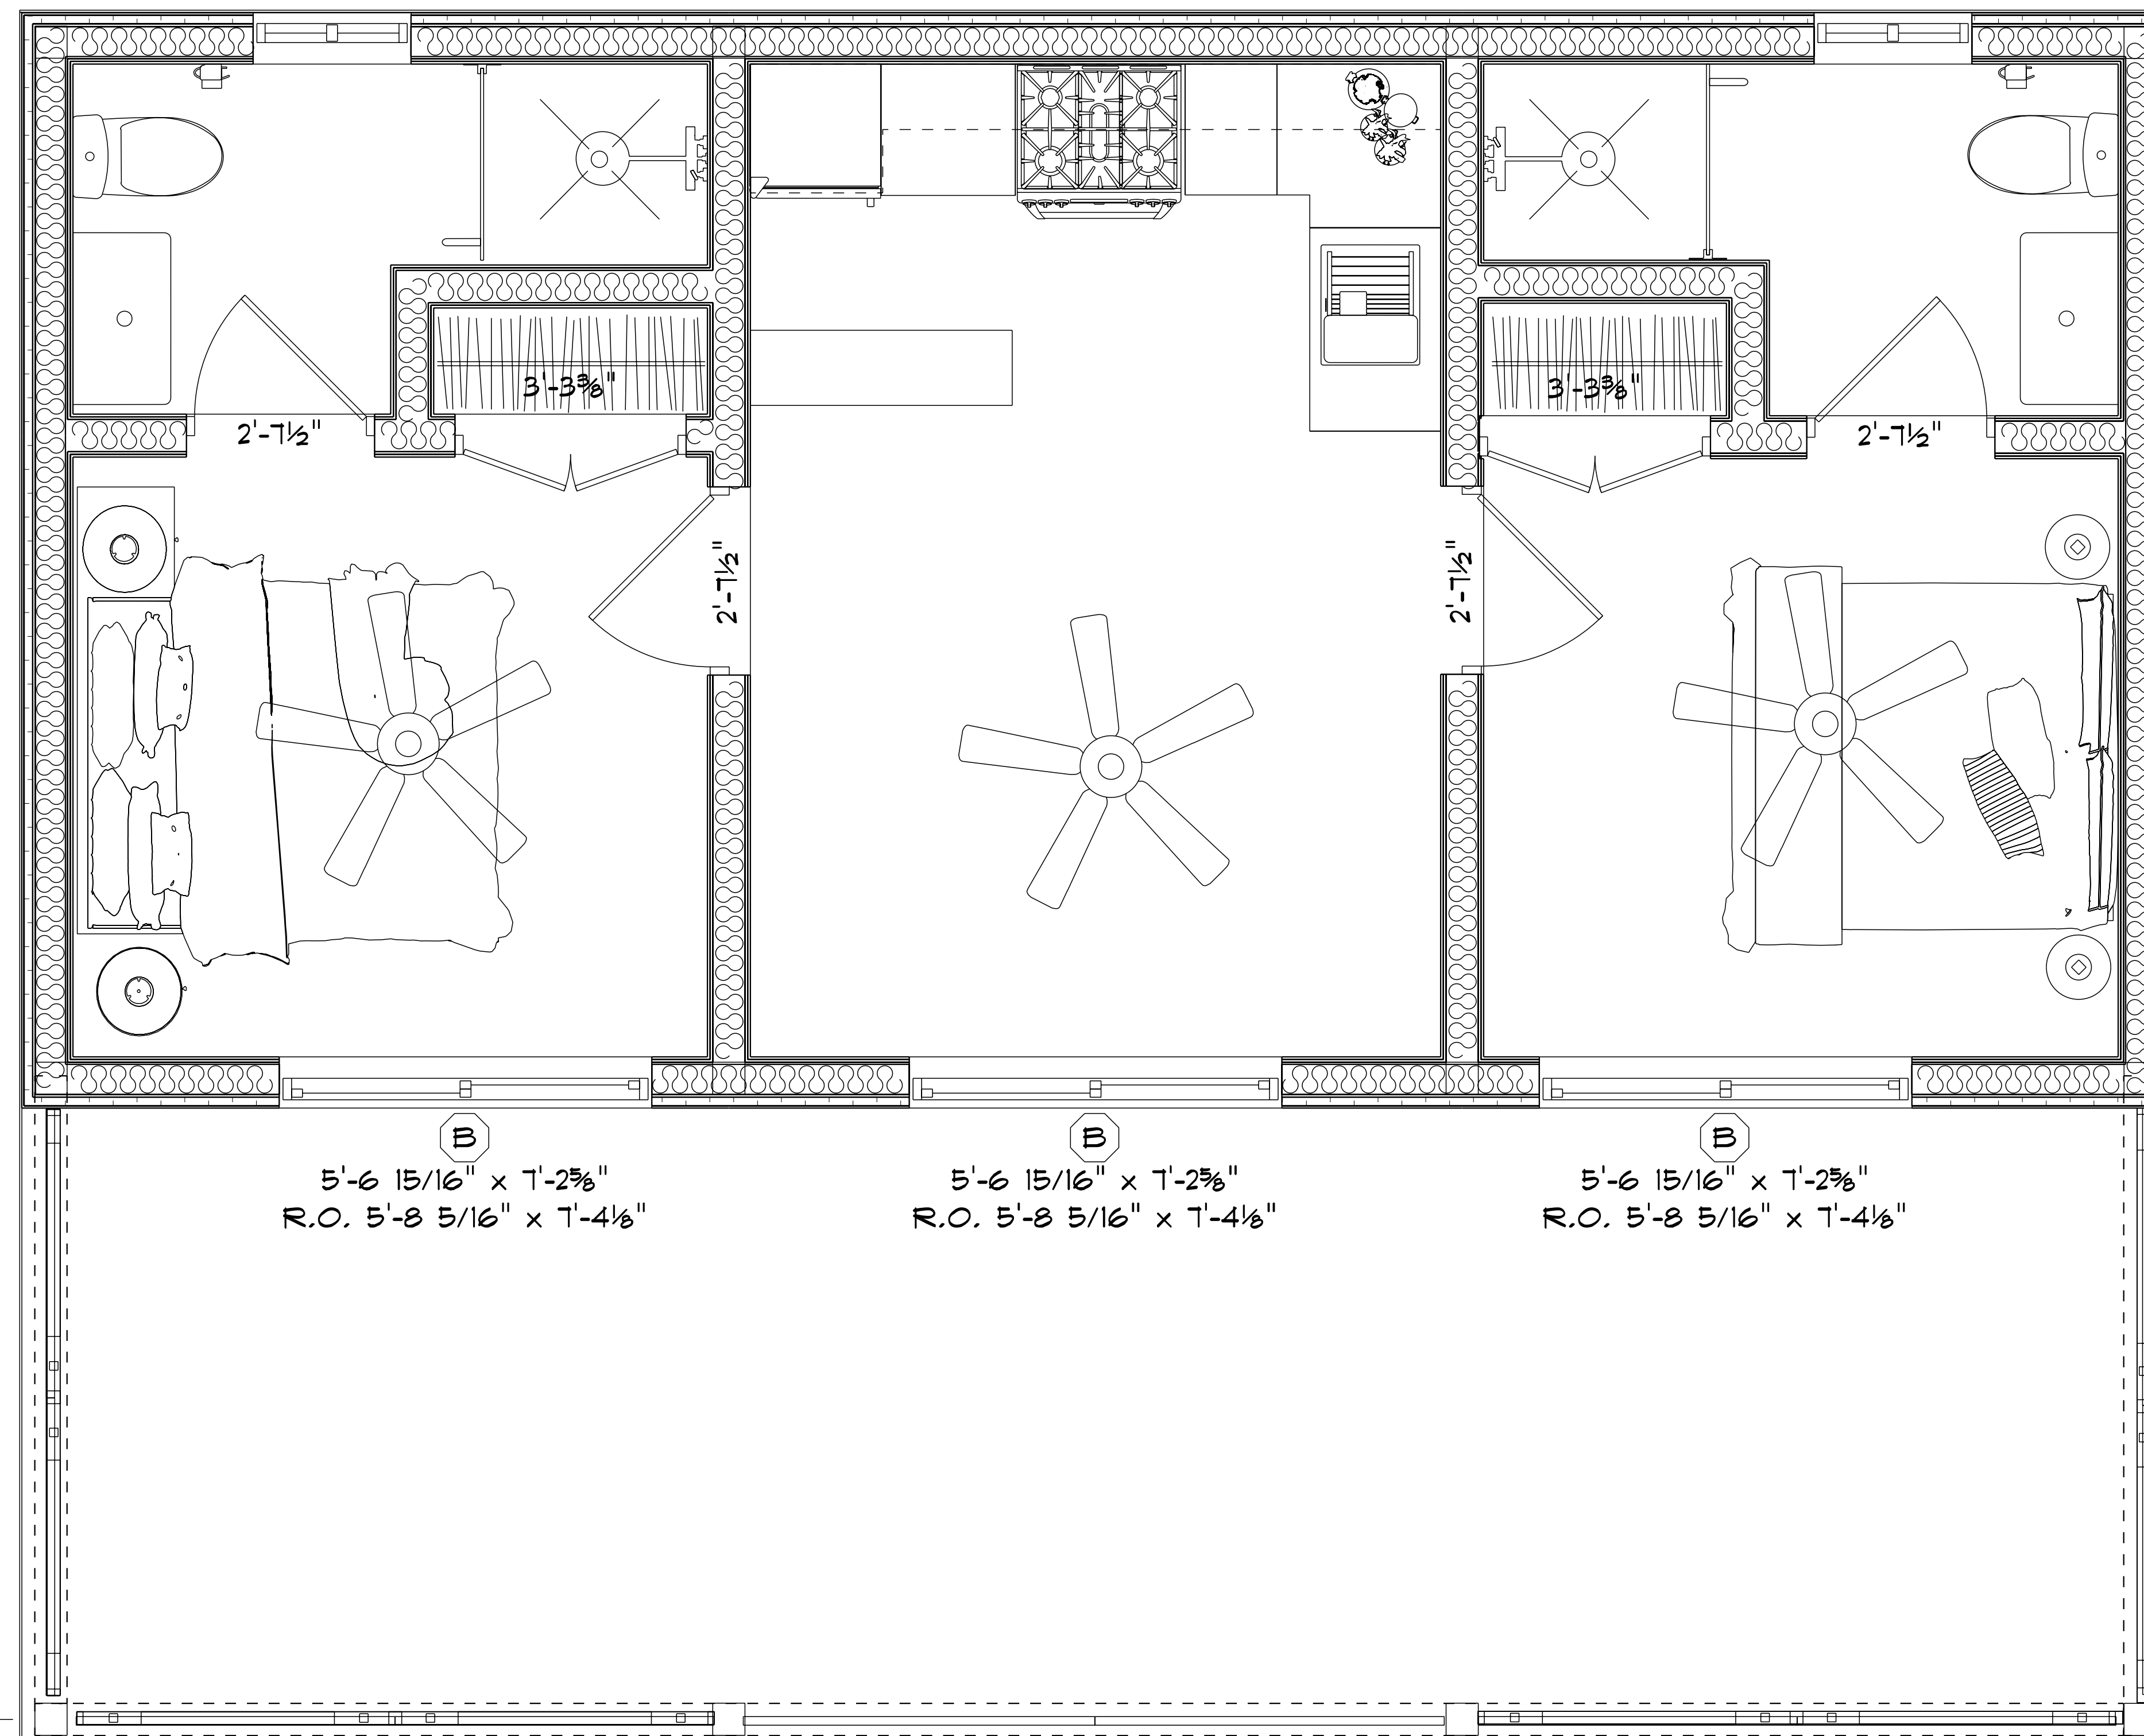

ⓑ
 5'-6 15/16" x 7'-2 5/8"
 R.O. 5'-8 5/16" x 7'-4 1/8"

ⓑ
 5'-6 15/16" x 7'-2 5/8"
 R.O. 5'-8 5/16" x 7'-4 1/8"

ⓑ
 5'-6 15/16" x 7'-2 5/8"
 R.O. 5'-8 5/16" x 7'-4 1/8"

31'-10 15/16"

26'-0 15/16"

16'-8 13/16"

9'-4 1/8"


16'-8 13/16"

26'-0 15/16"


9'-4 1/8"

COCONUT COTTAGE MAIN FLOOR


SCALE: 0.5938" = 1'-0"

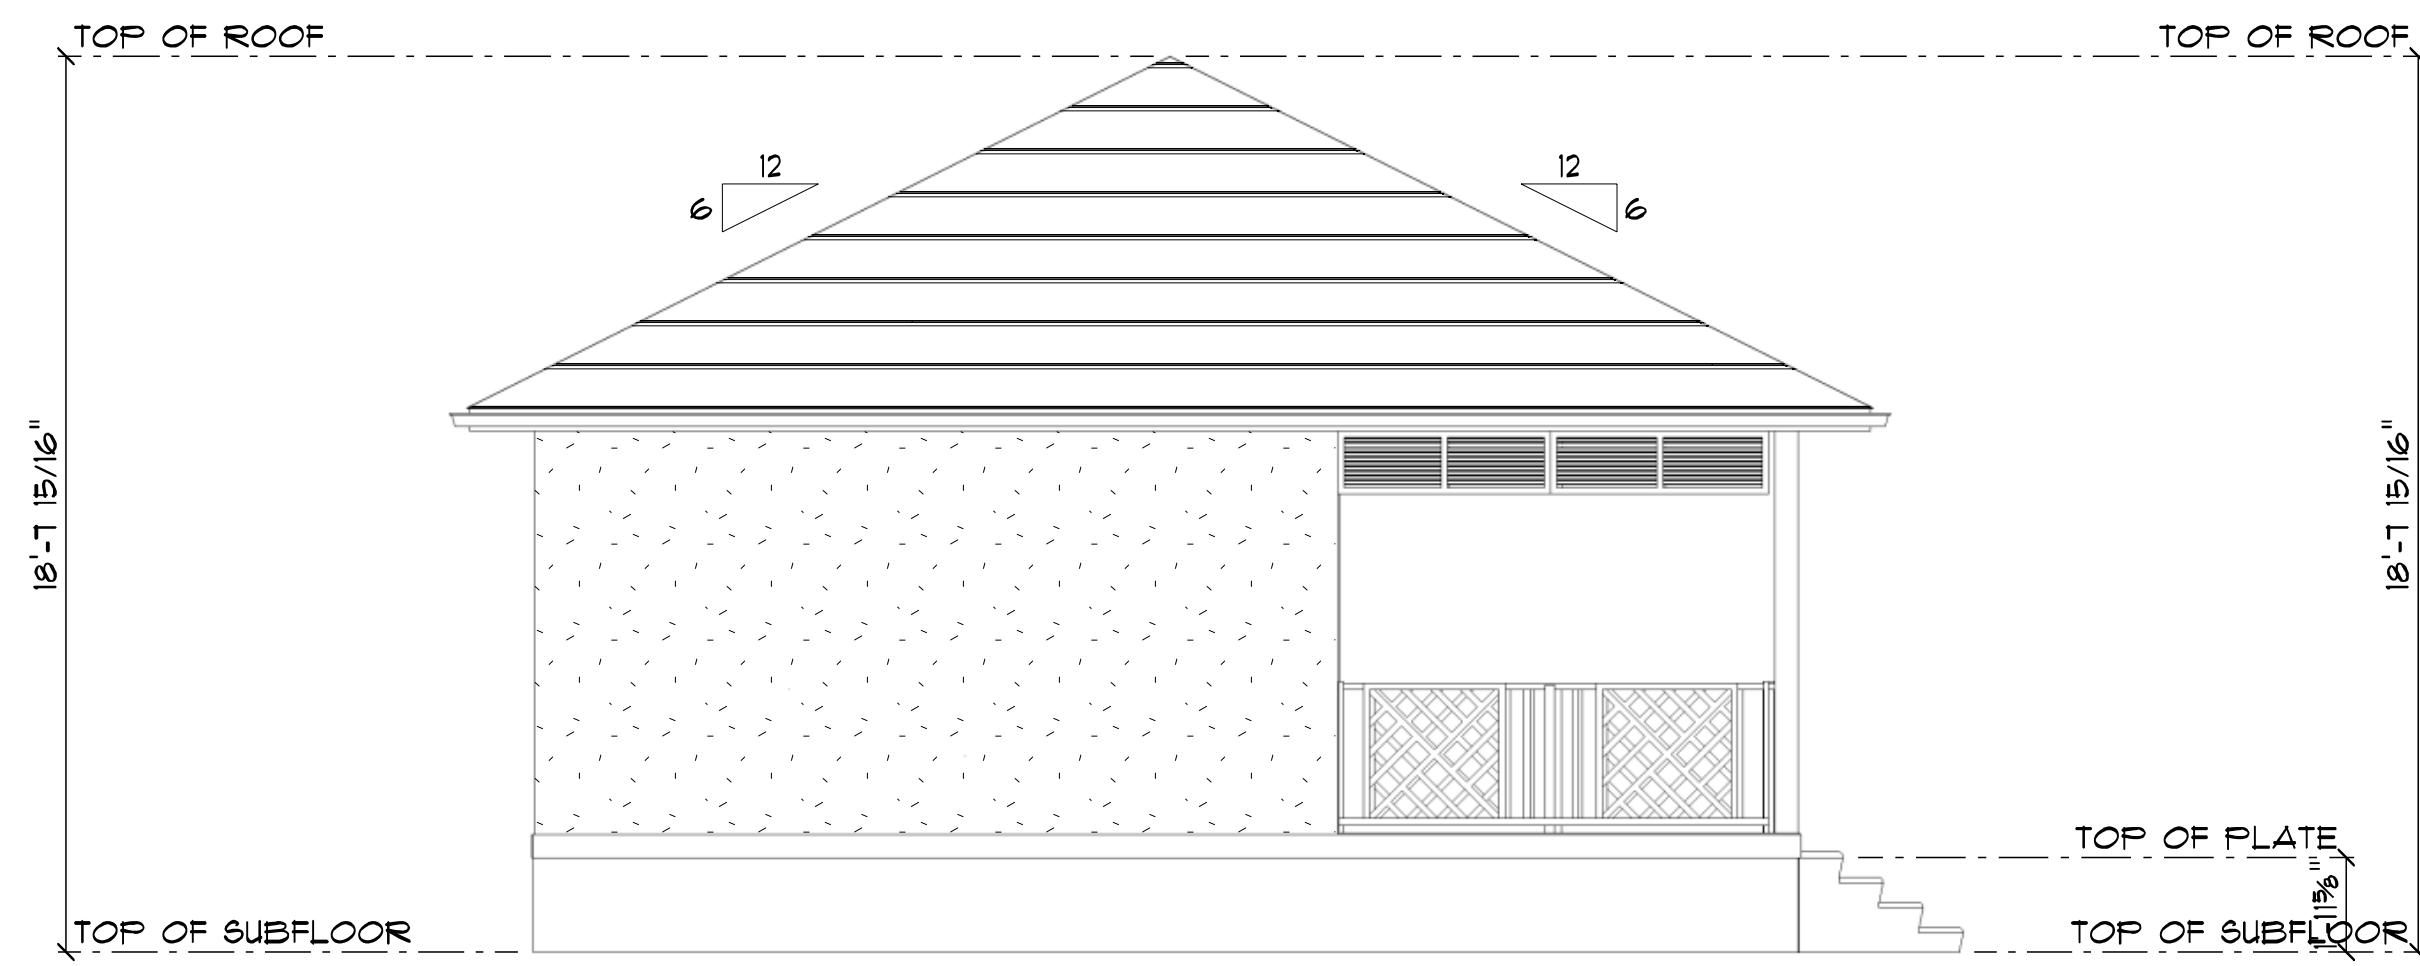


LEFT ELEVATION
SCALE: 1/4" = 1'-0"

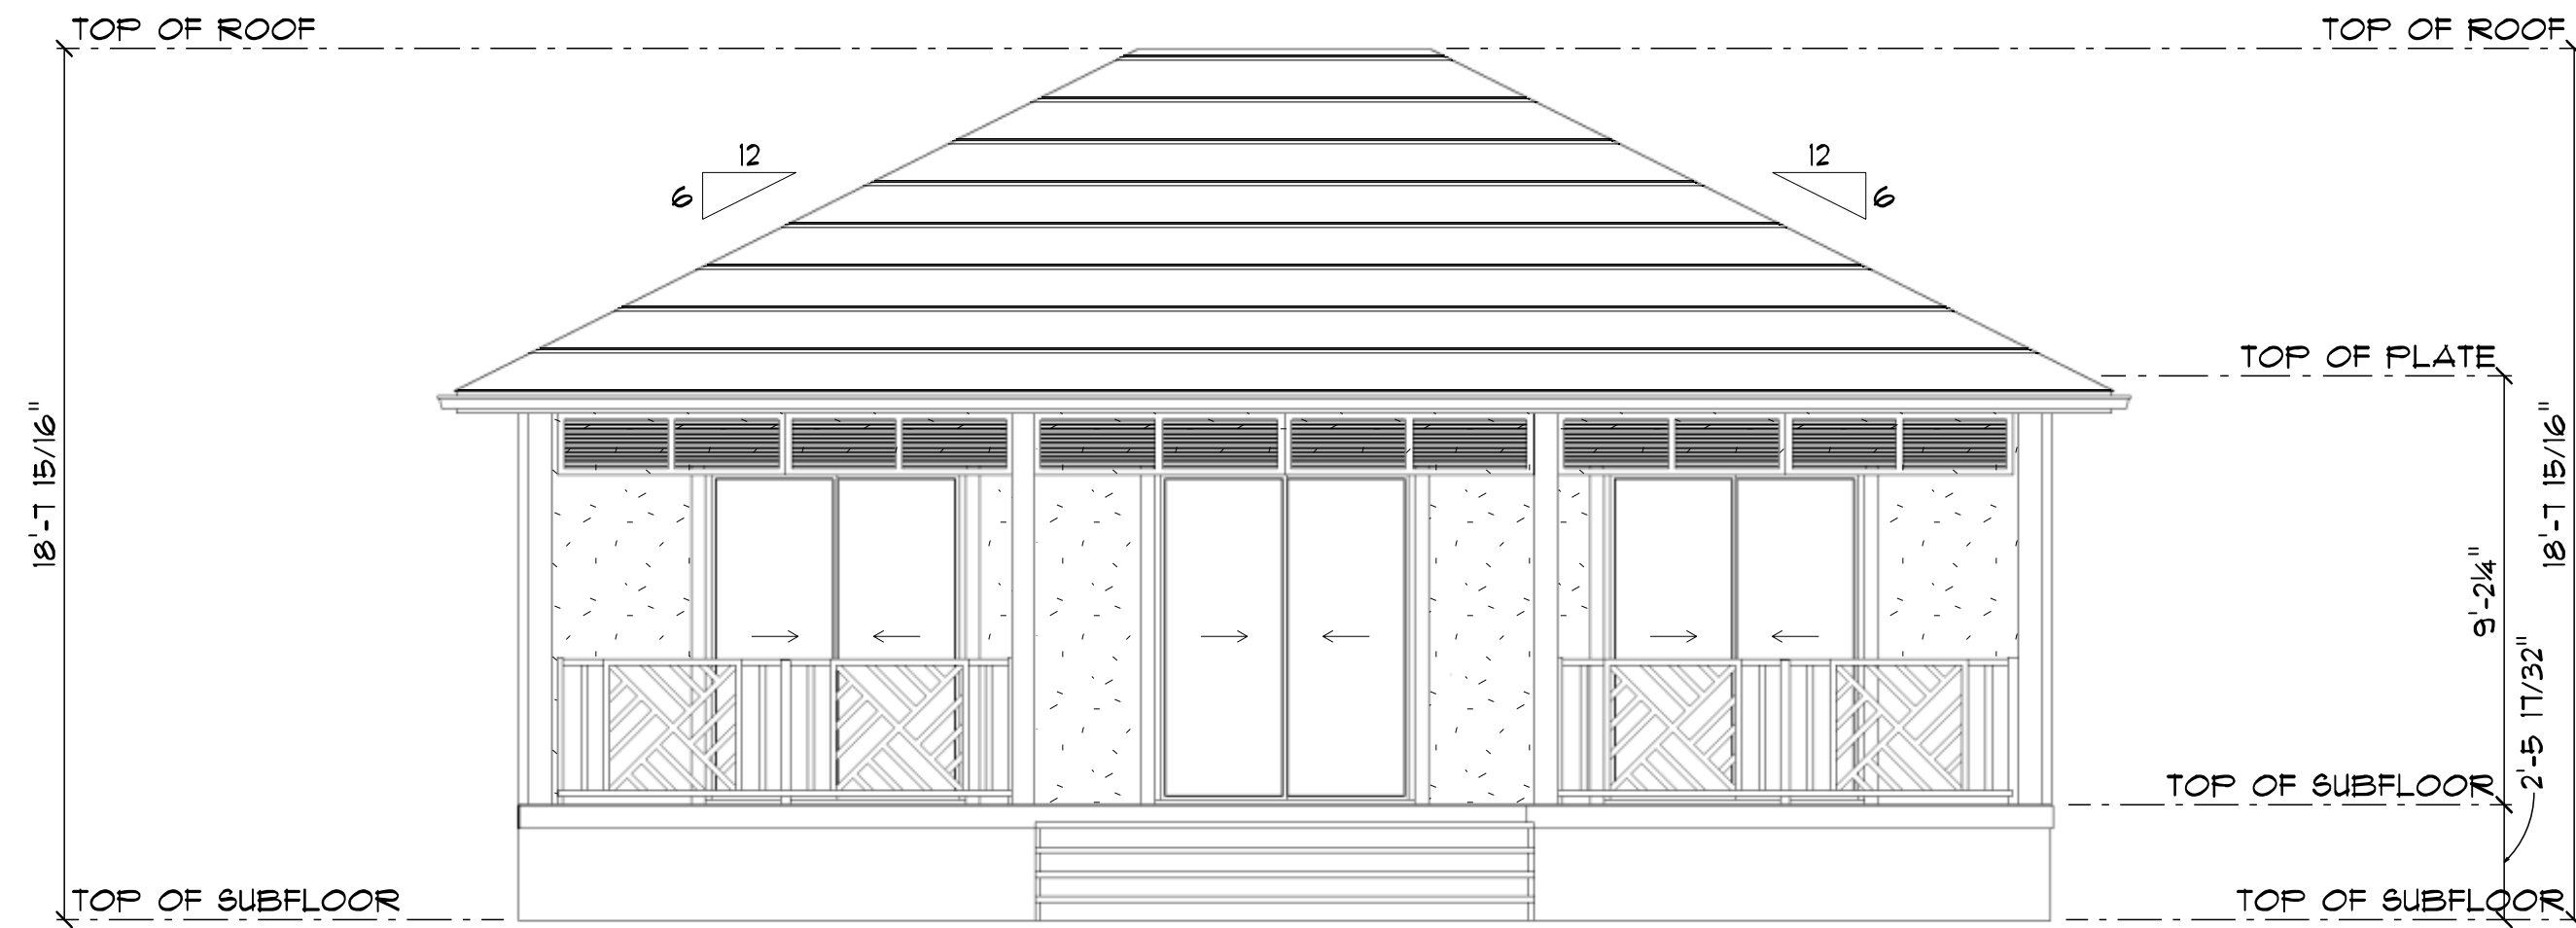

FRONT ELEVATION
SCALE: 1/4" = 1'-0"

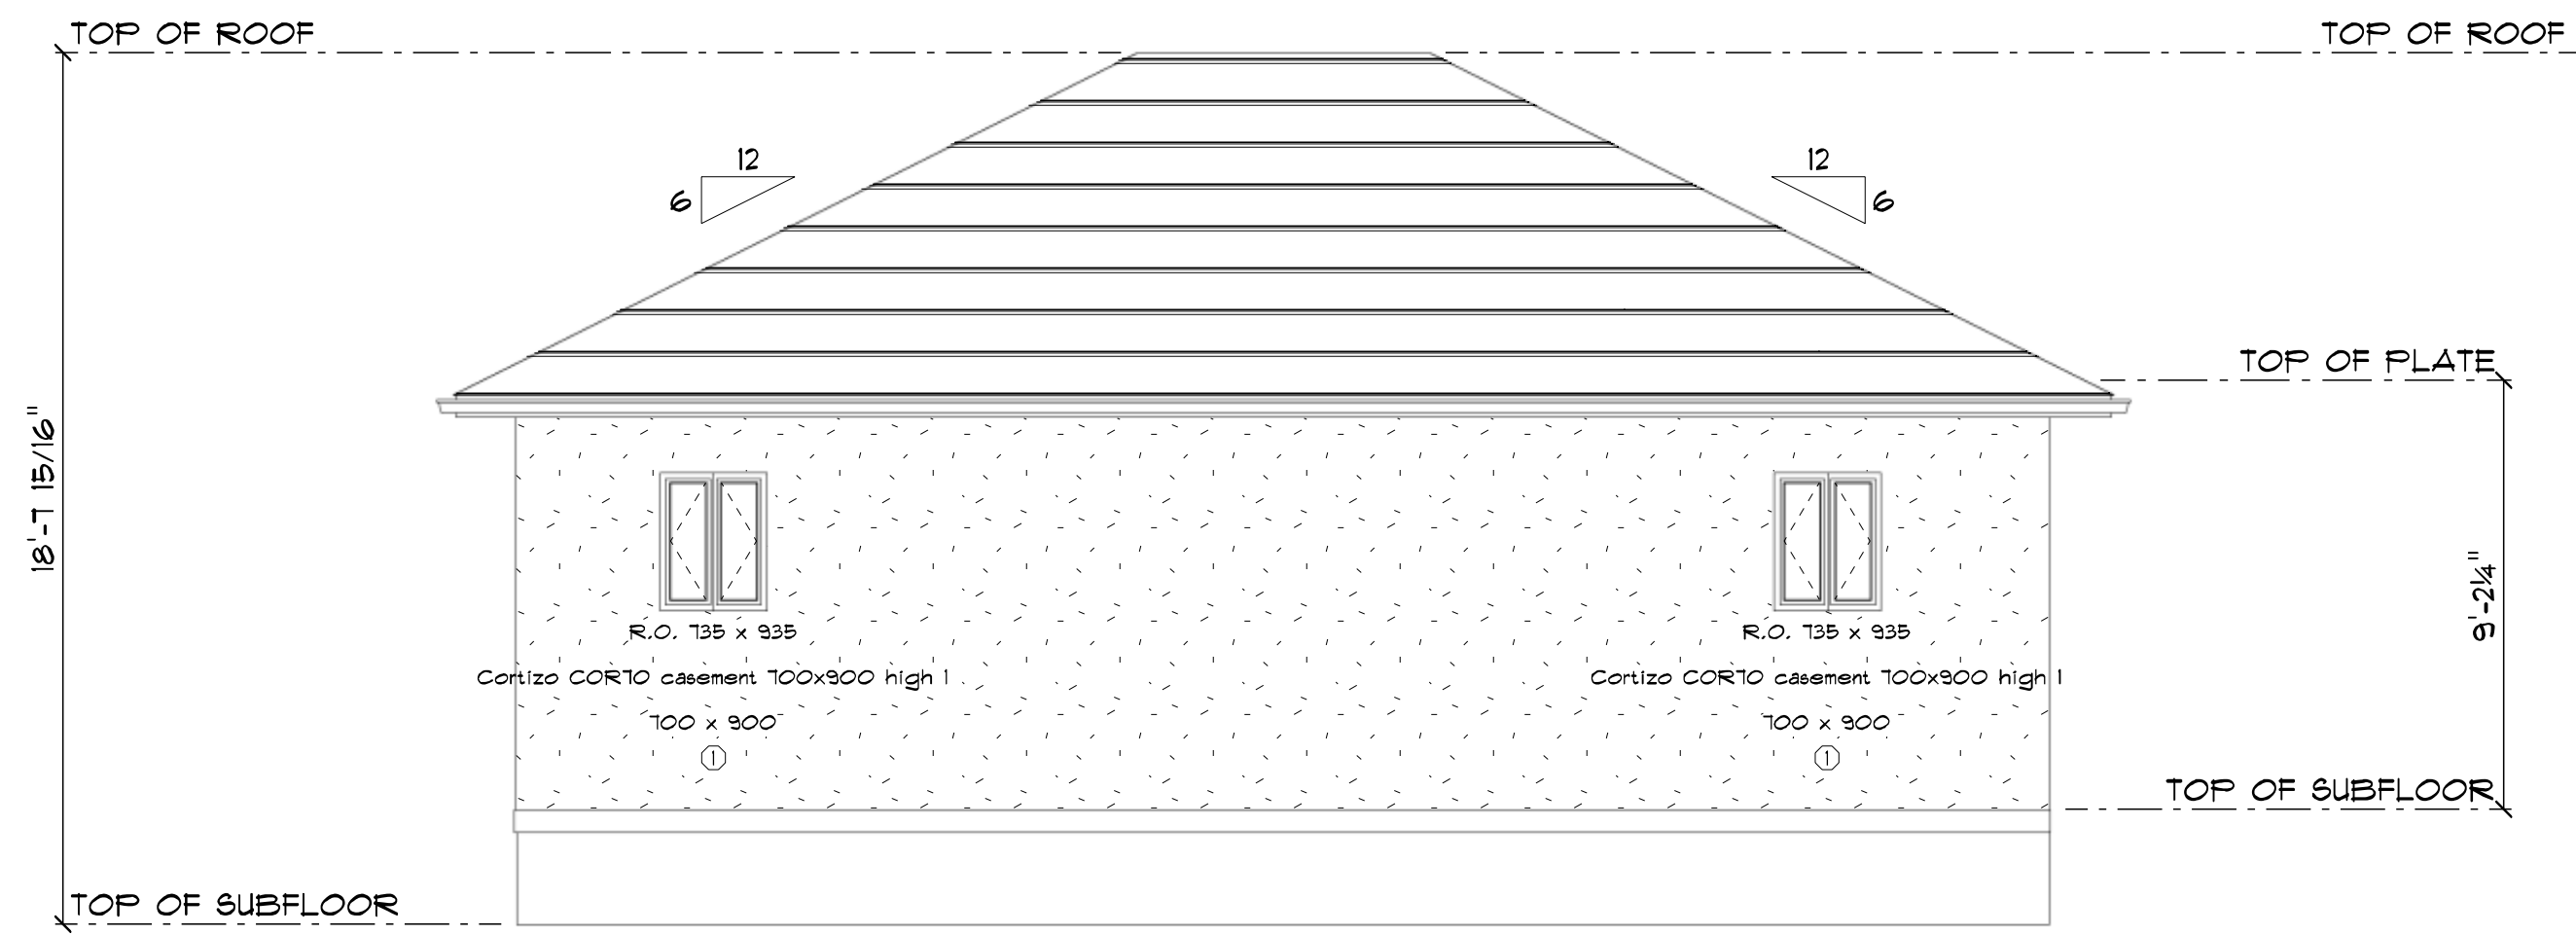

REAR ELEVATION
SCALE: 1/4" = 1'-0"

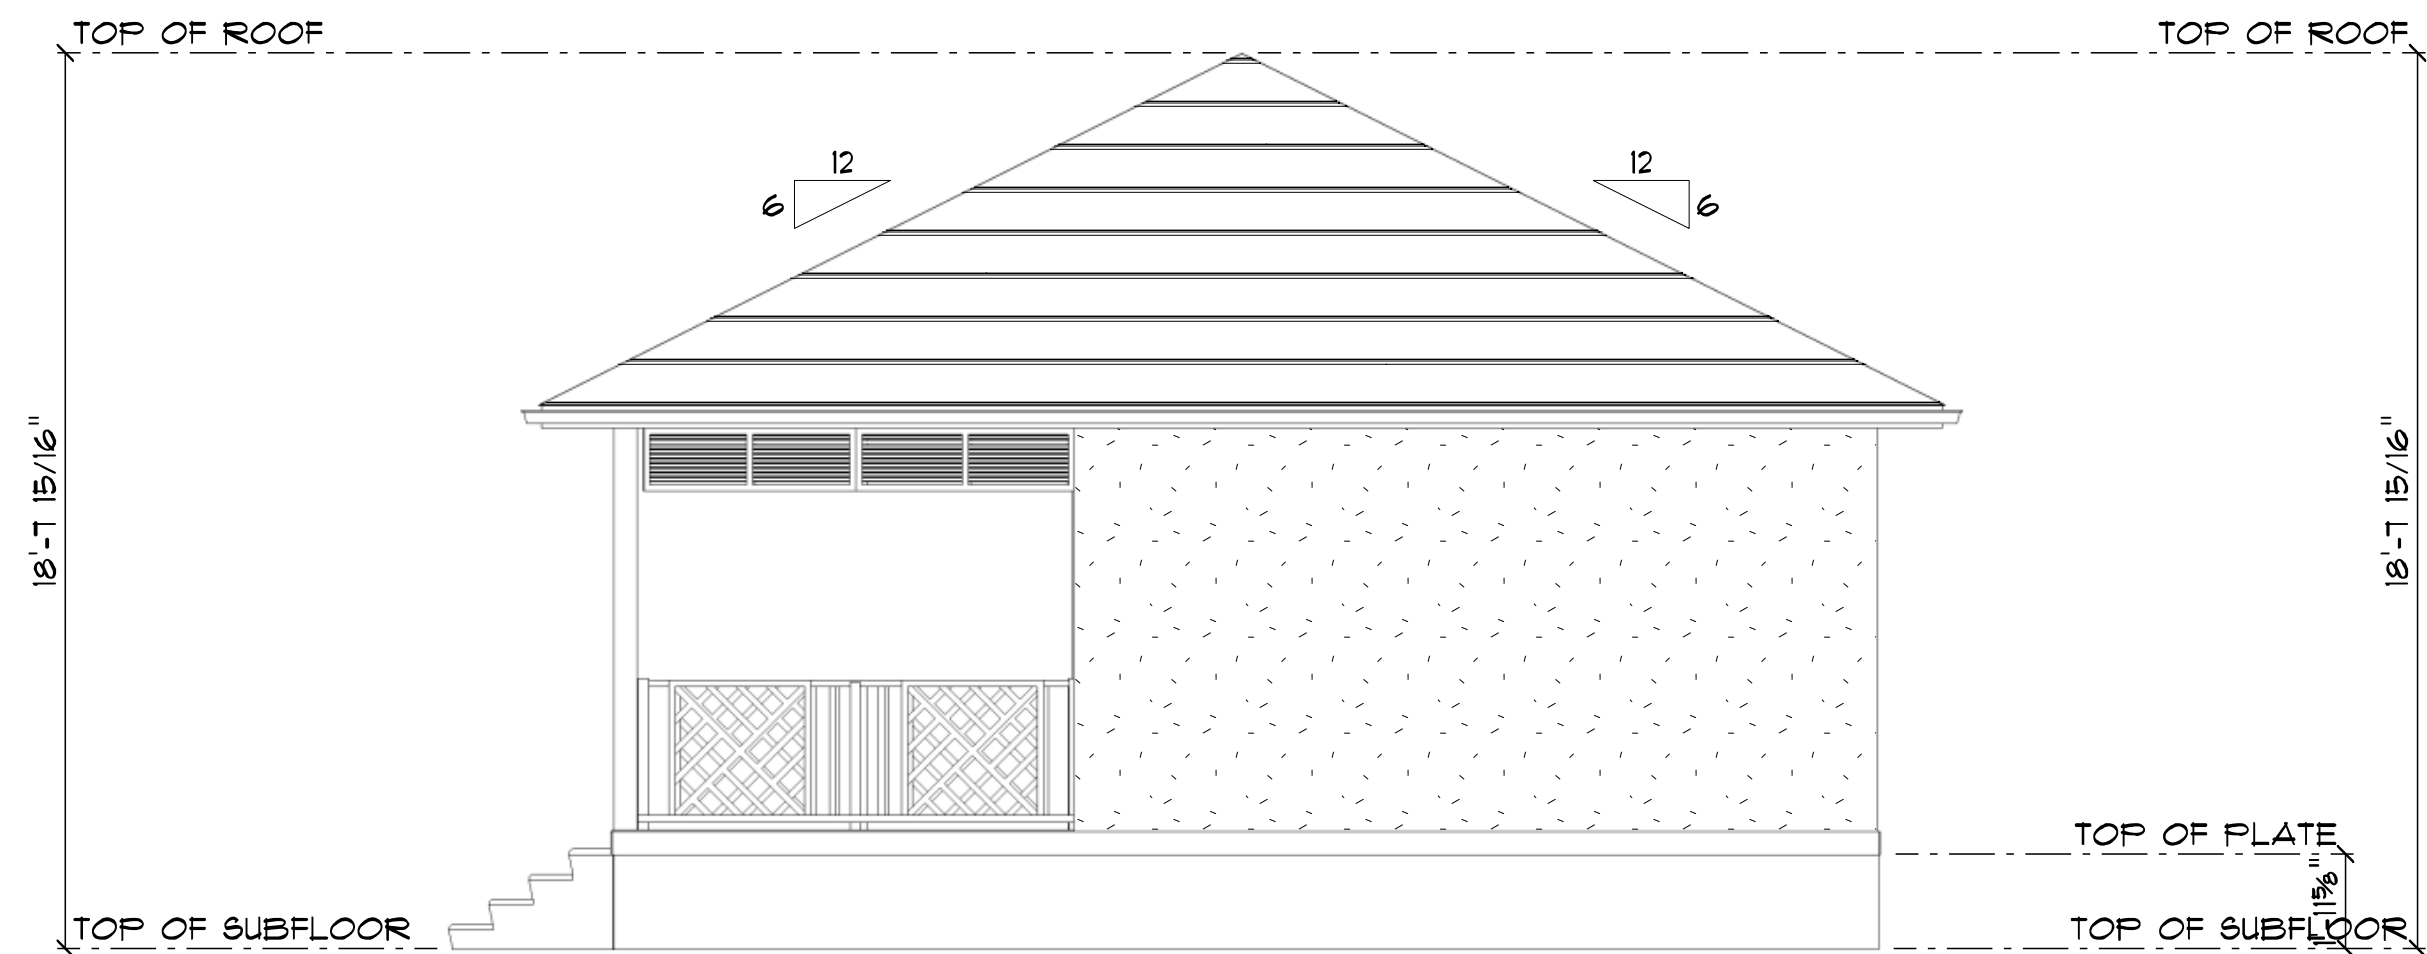

RIGHT ELEVATION
SCALE: 1/4" = 1'-0"