



**MAIN FLOOR REV1**  
SCALE: 0.2400" = 1'-0"

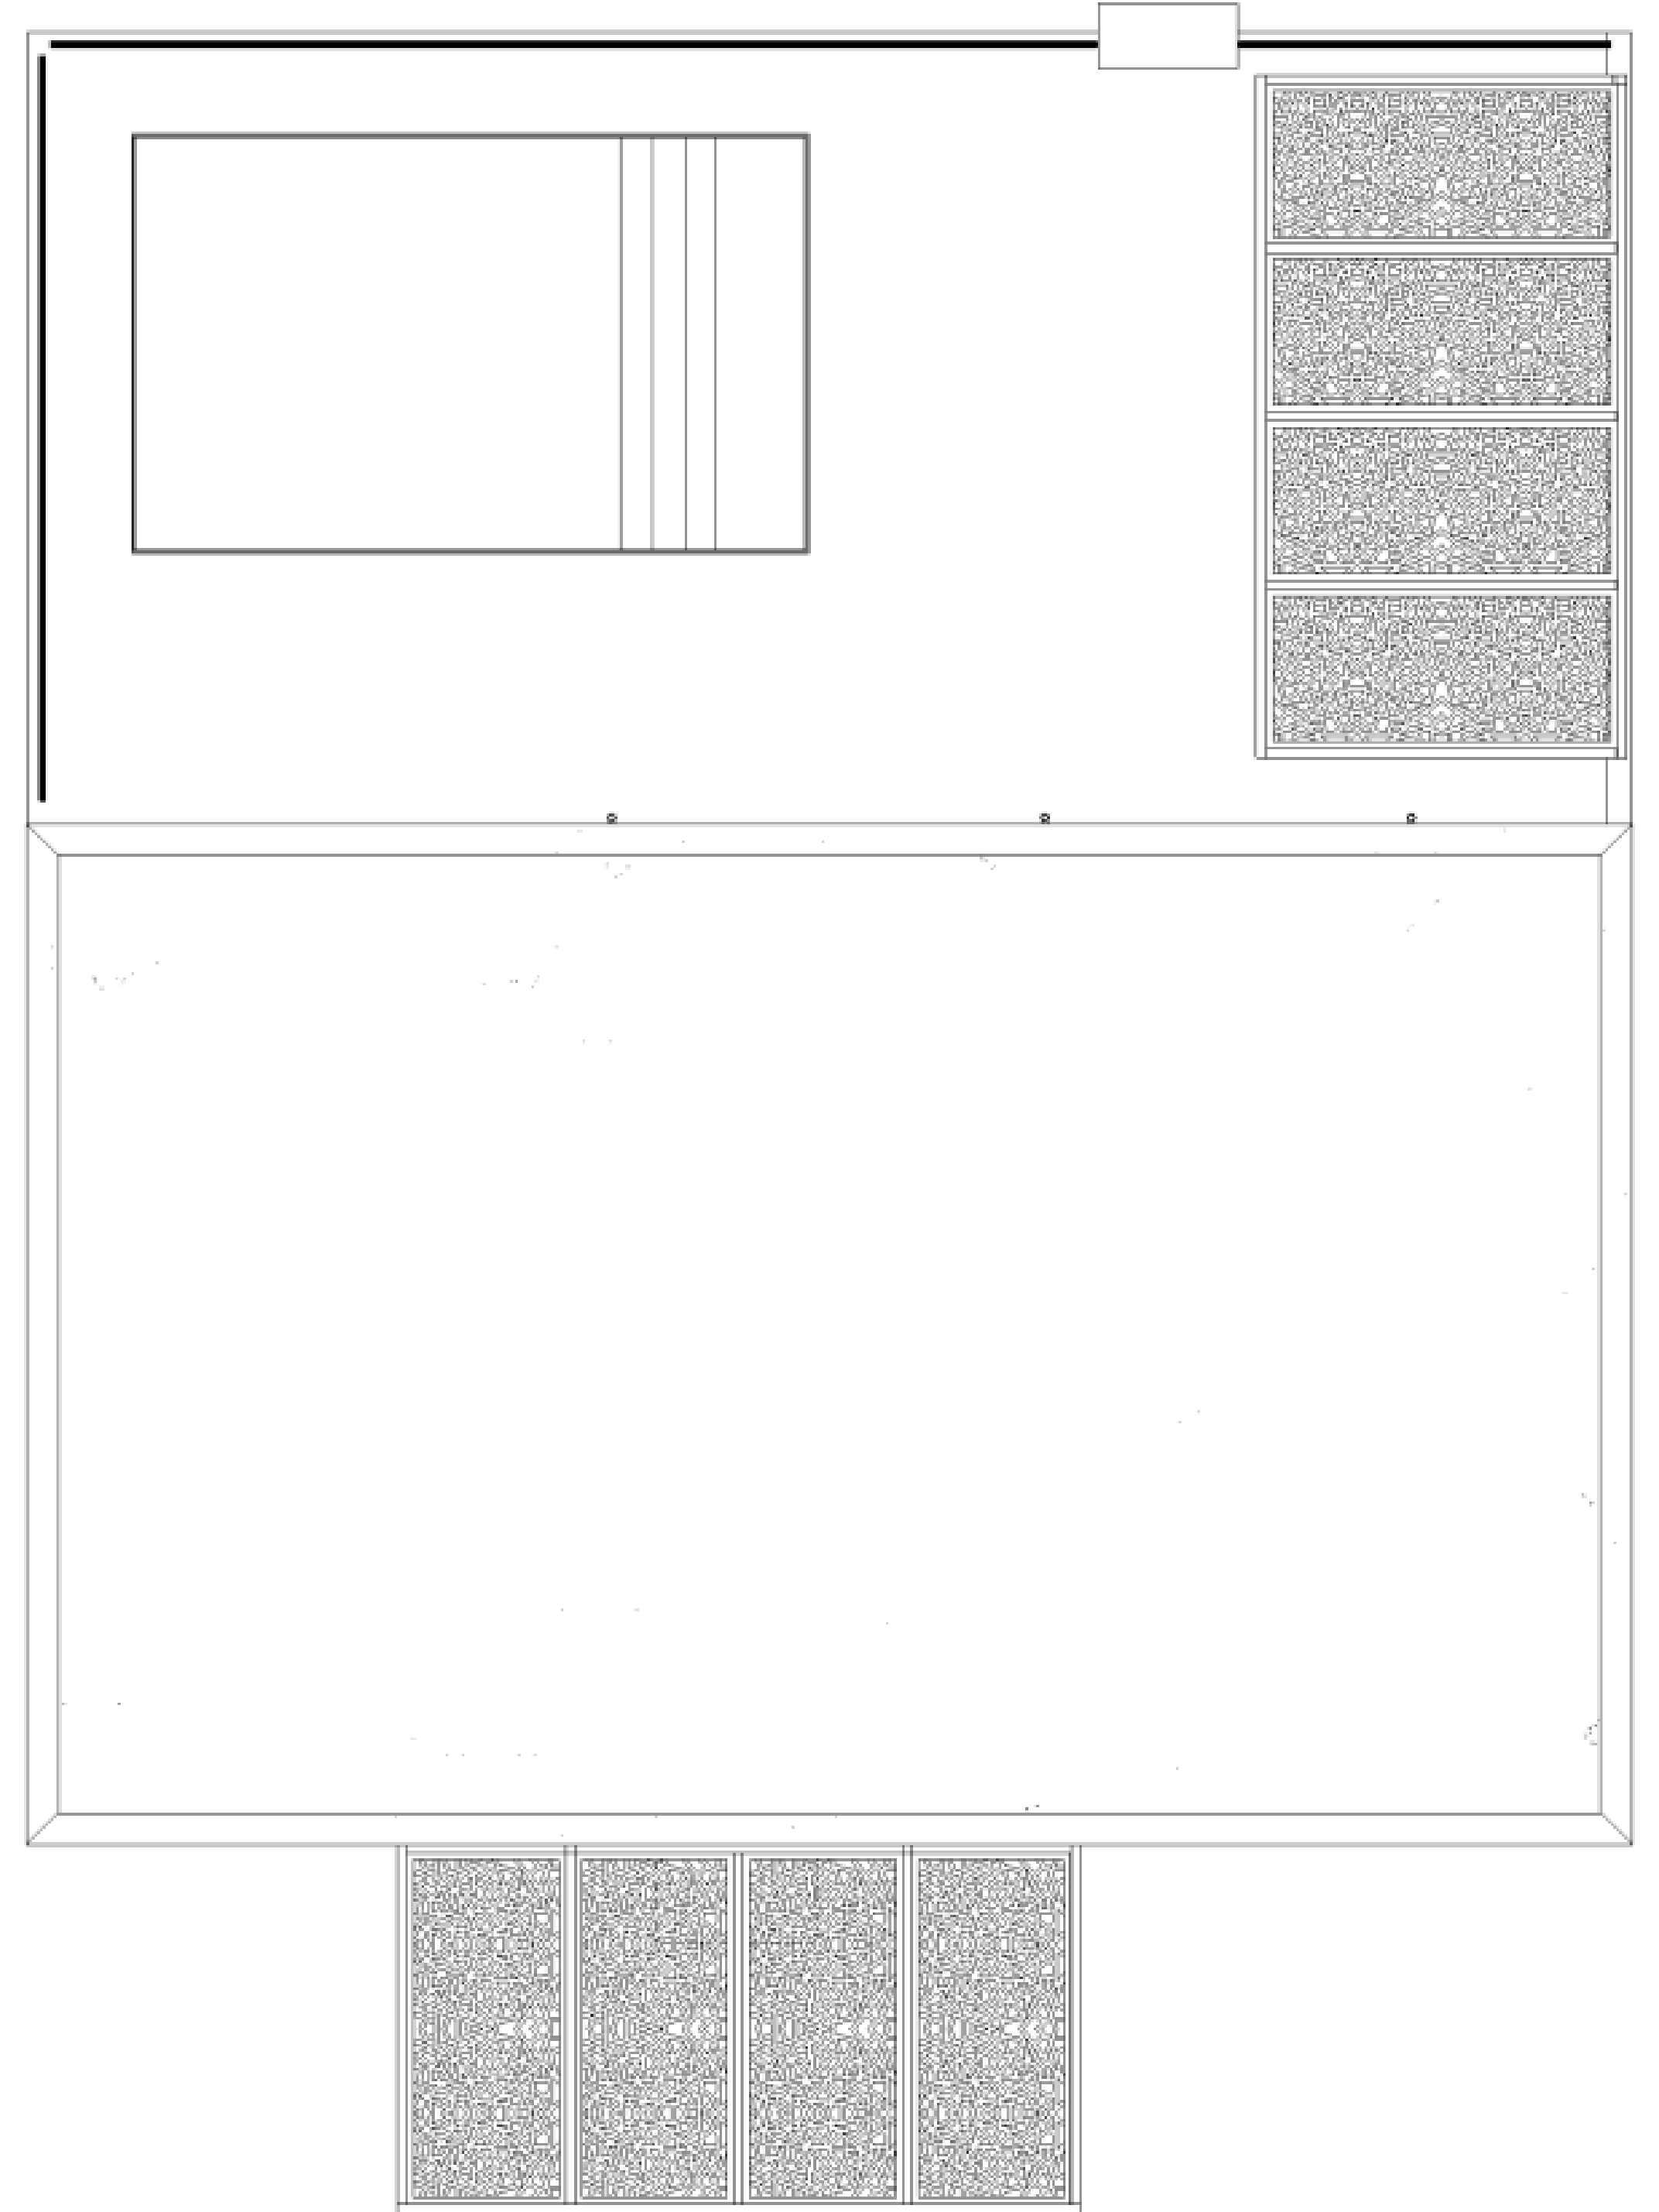


**TOP ELEVATION**  
SCALE: 0.2400" = 1'-0"

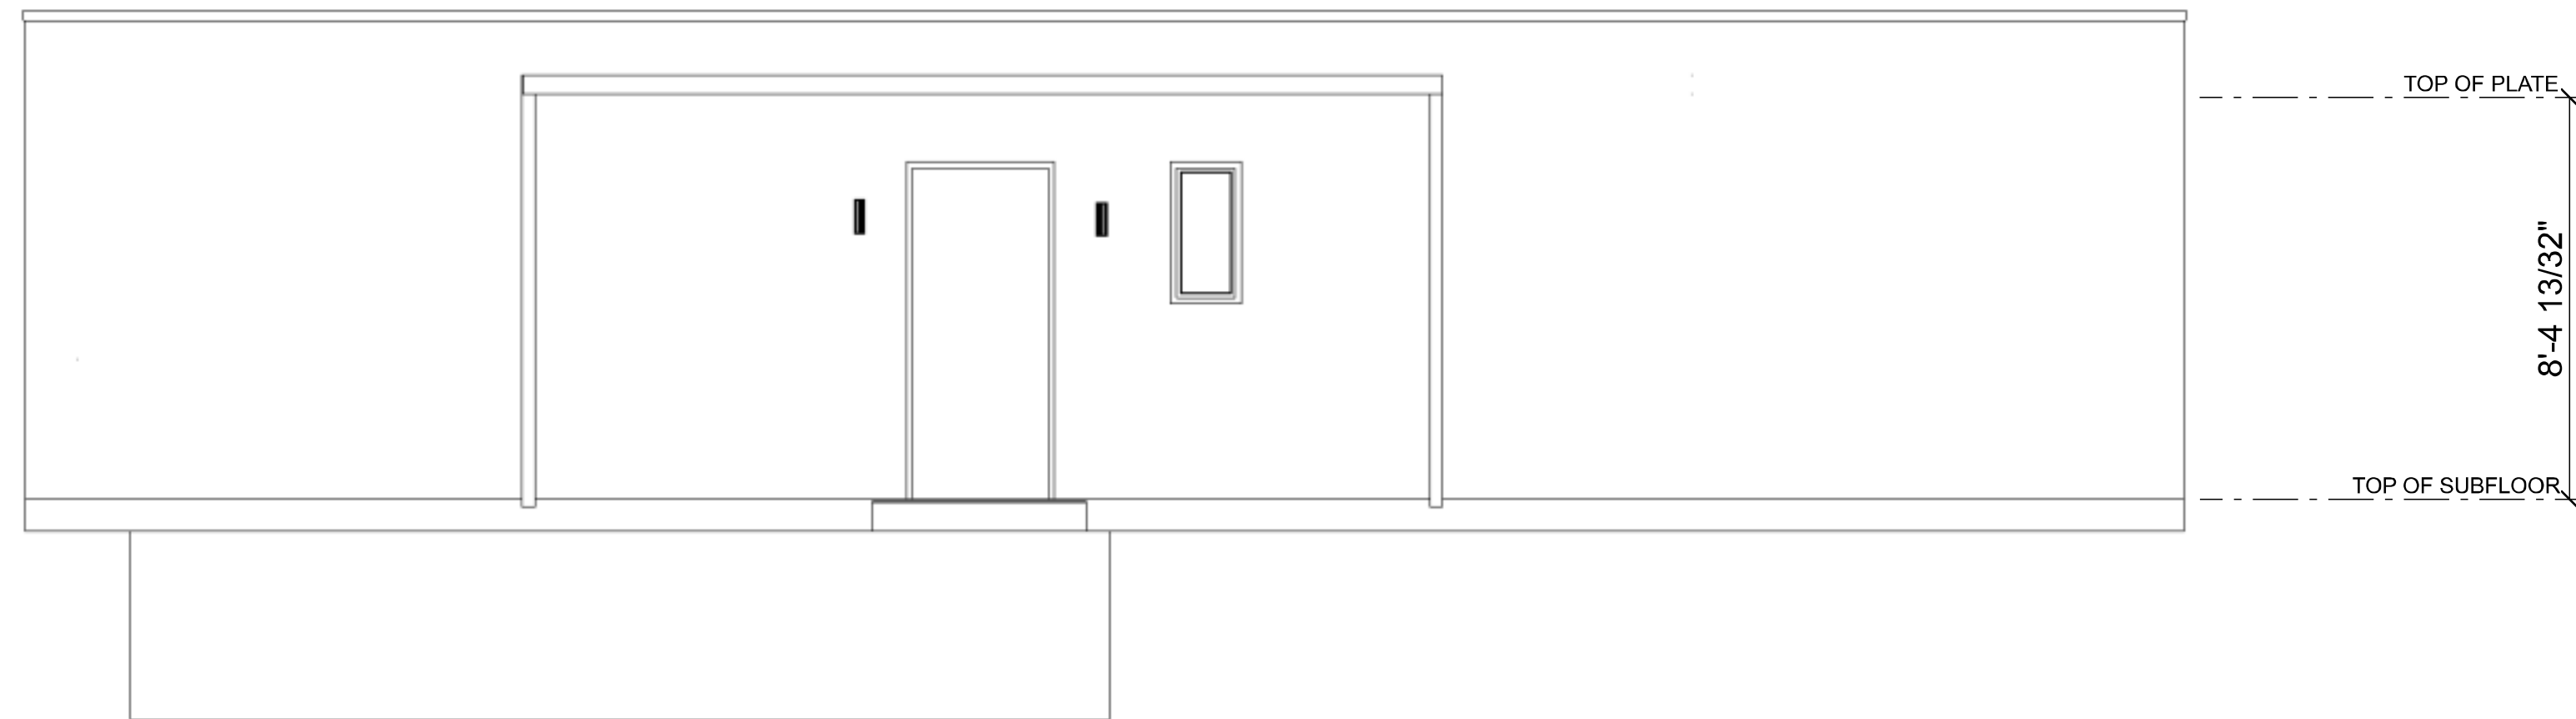

**FRONT ELEVATION**  
SCALE: 0.3000" = 1'-0"



**LEFT ELEVATION**  
SCALE: 0.3000" = 1'-0"

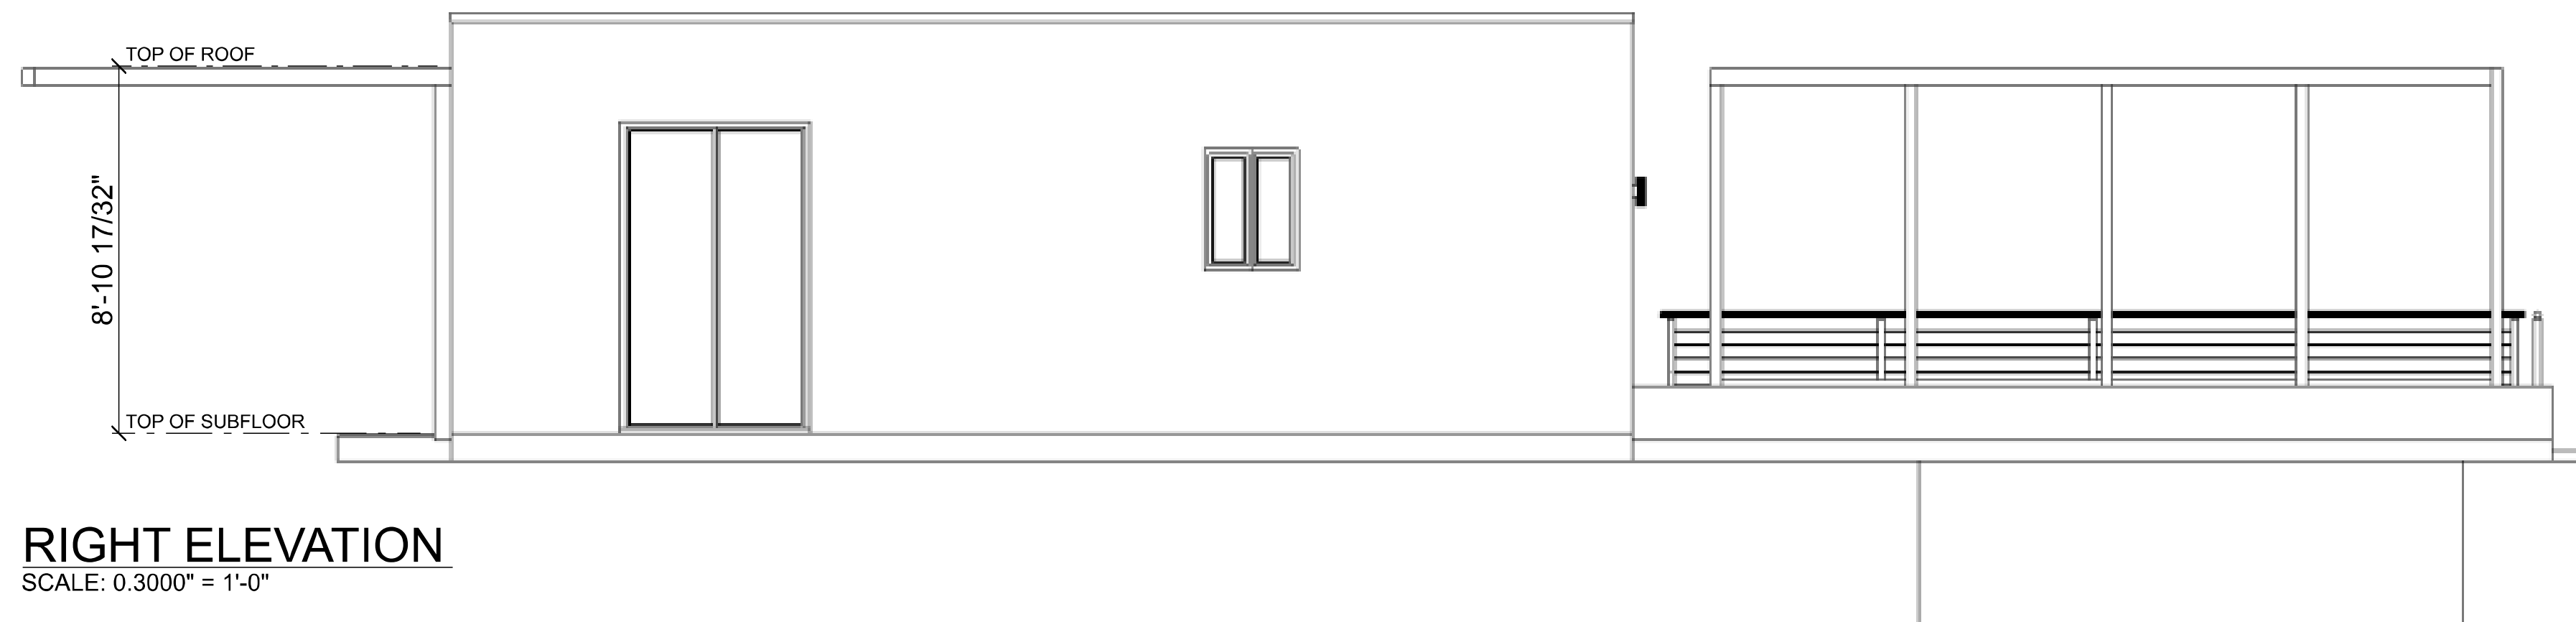


**RIGHT ELEVATION**  
SCALE: 0.3000" = 1'-0"

**BAUHU WINDOWS**  
Cortizo COR Vision aluminium slider  
Integrated stainless steel structure bar  
Laminated glass 4mm+4mm  
Argon filled insulation gap 16mm  
Low E solar control glass 6mm

**CEILING**  
Light gauge steel joist  
Suspended ceiling hanger system  
150mm mineral wool insulation  
12.5mm fire panel  
12.5mm moisture board  
Acrylic paint finish

**CONCRETE NOTE**  
Slab, sub slab, foundations footings and all concrete works by others

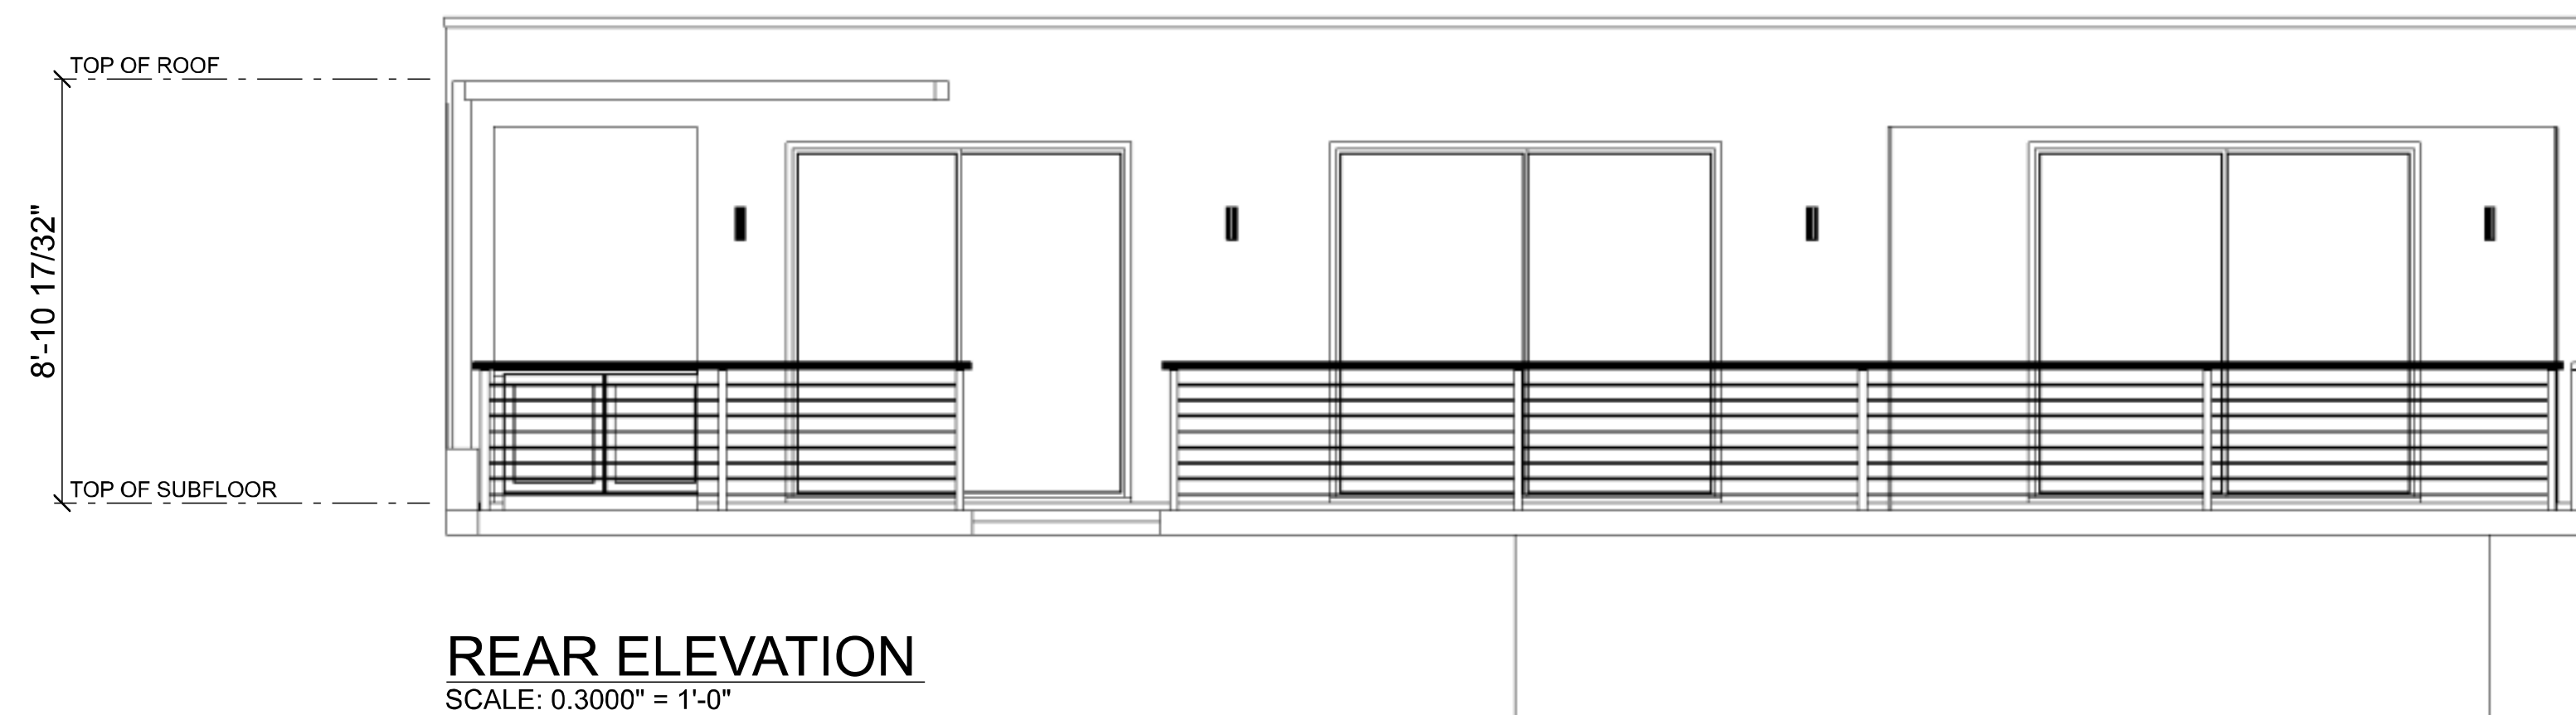

**REAR ELEVATION**  
SCALE: 0.3000" = 1'-0"