



The Palmetto Cottage

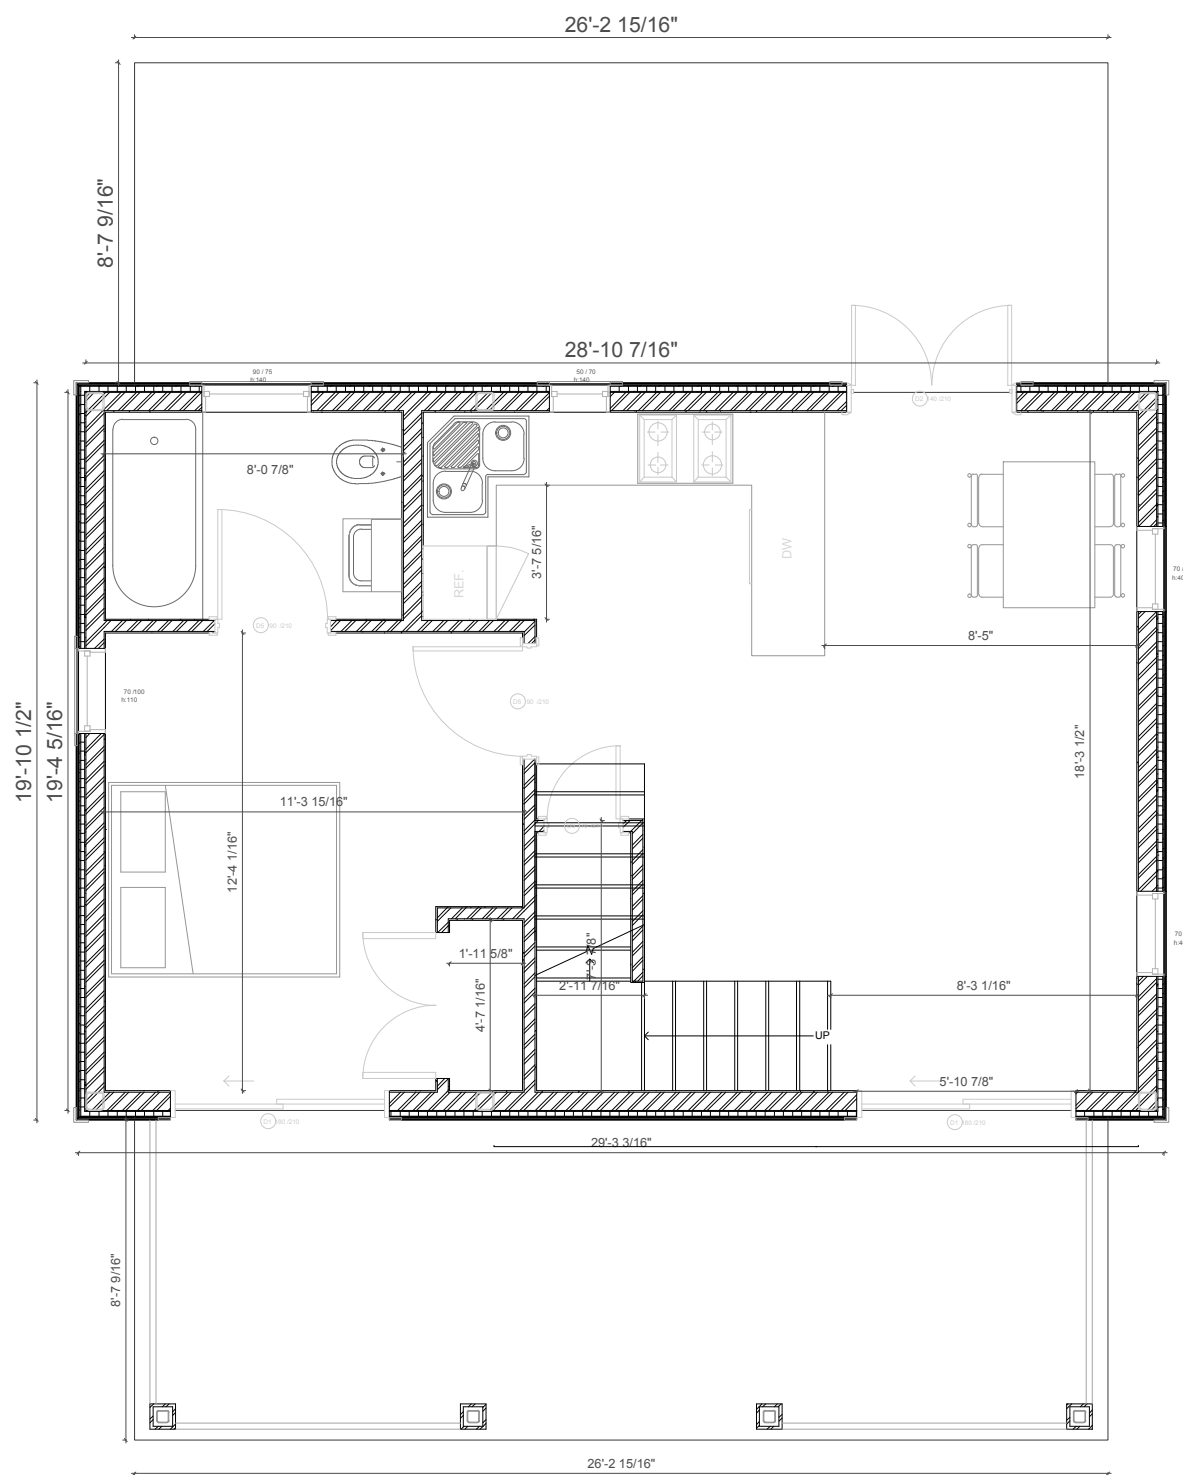


Floor Area		Quantity
Ground Floor	81	m ²
Porch Area	21	m ²
First Floor	81	m ²


GROUND FLOOR PLAN
Scale: 1/50

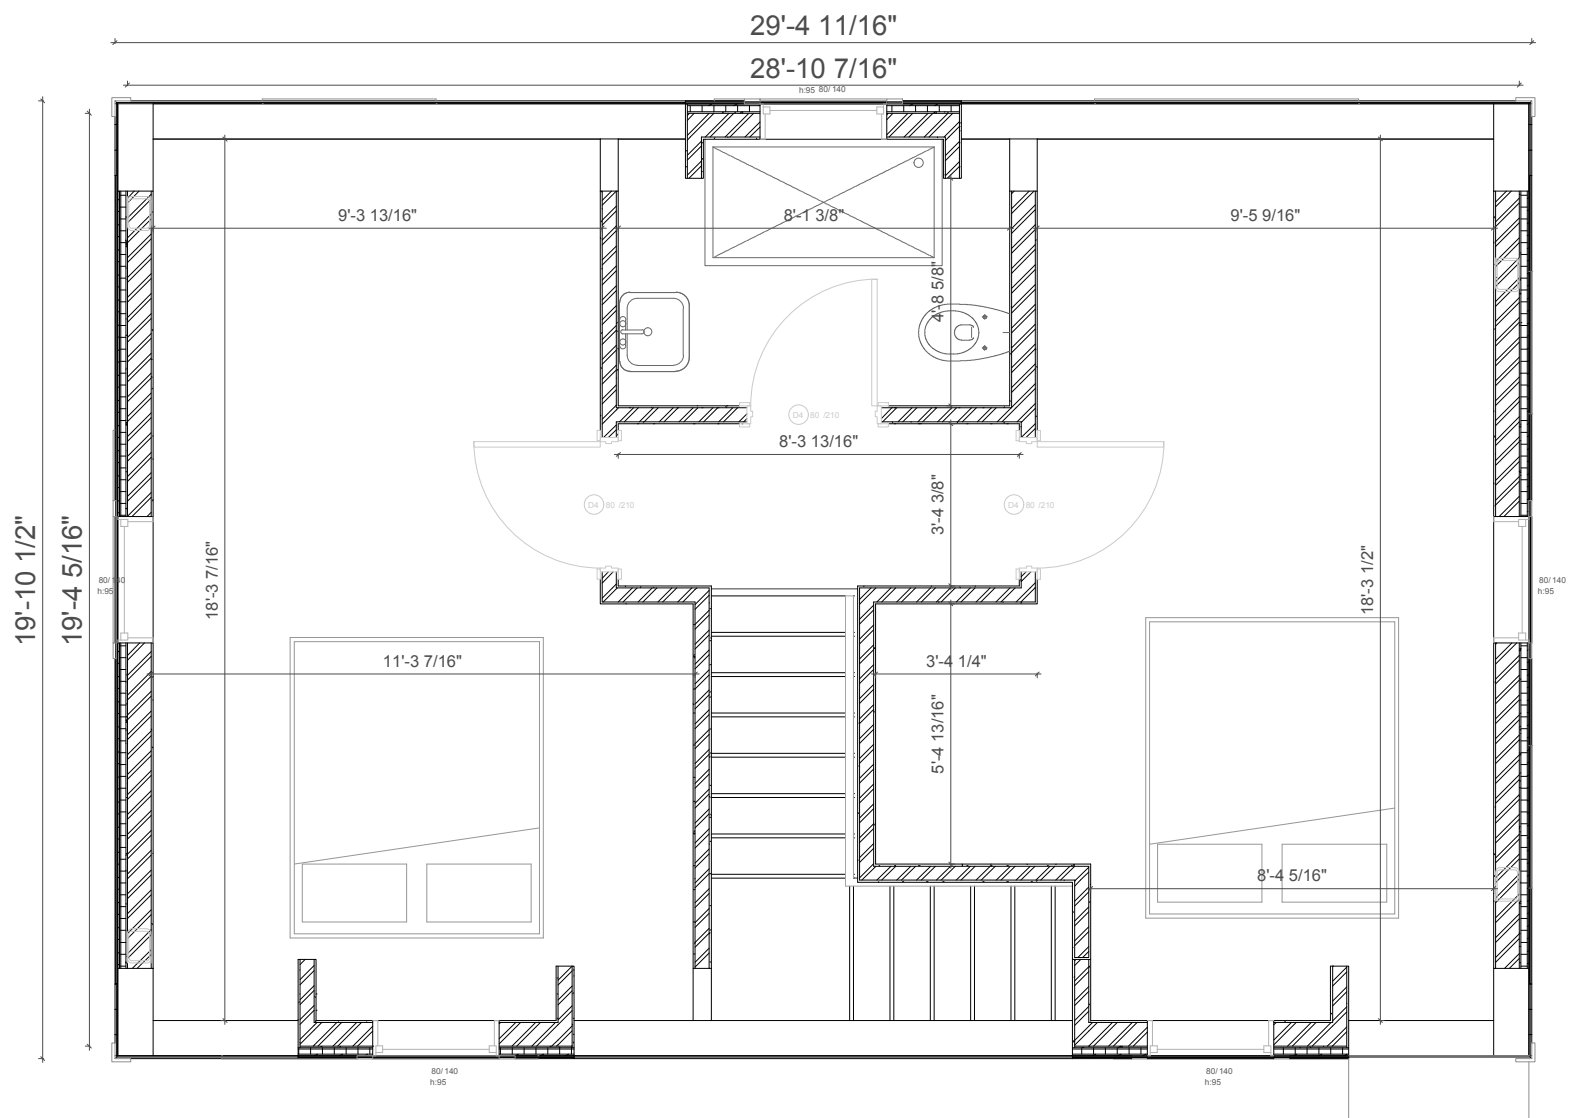


FIRST FLOOR PLAN
Scale: 1/50

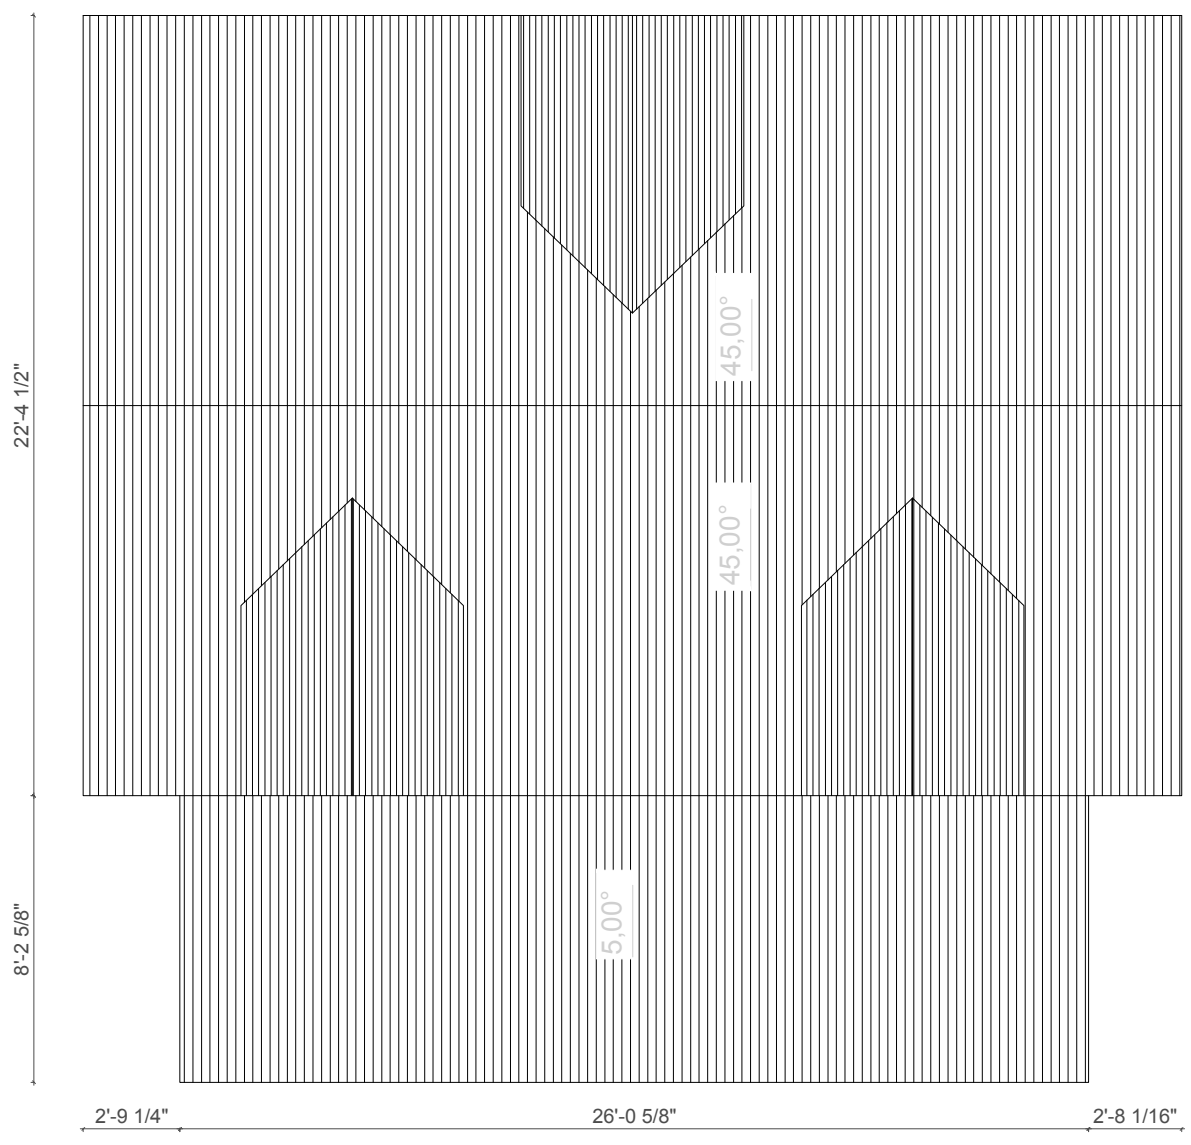


ROOF PLAN
Scale: 1/50

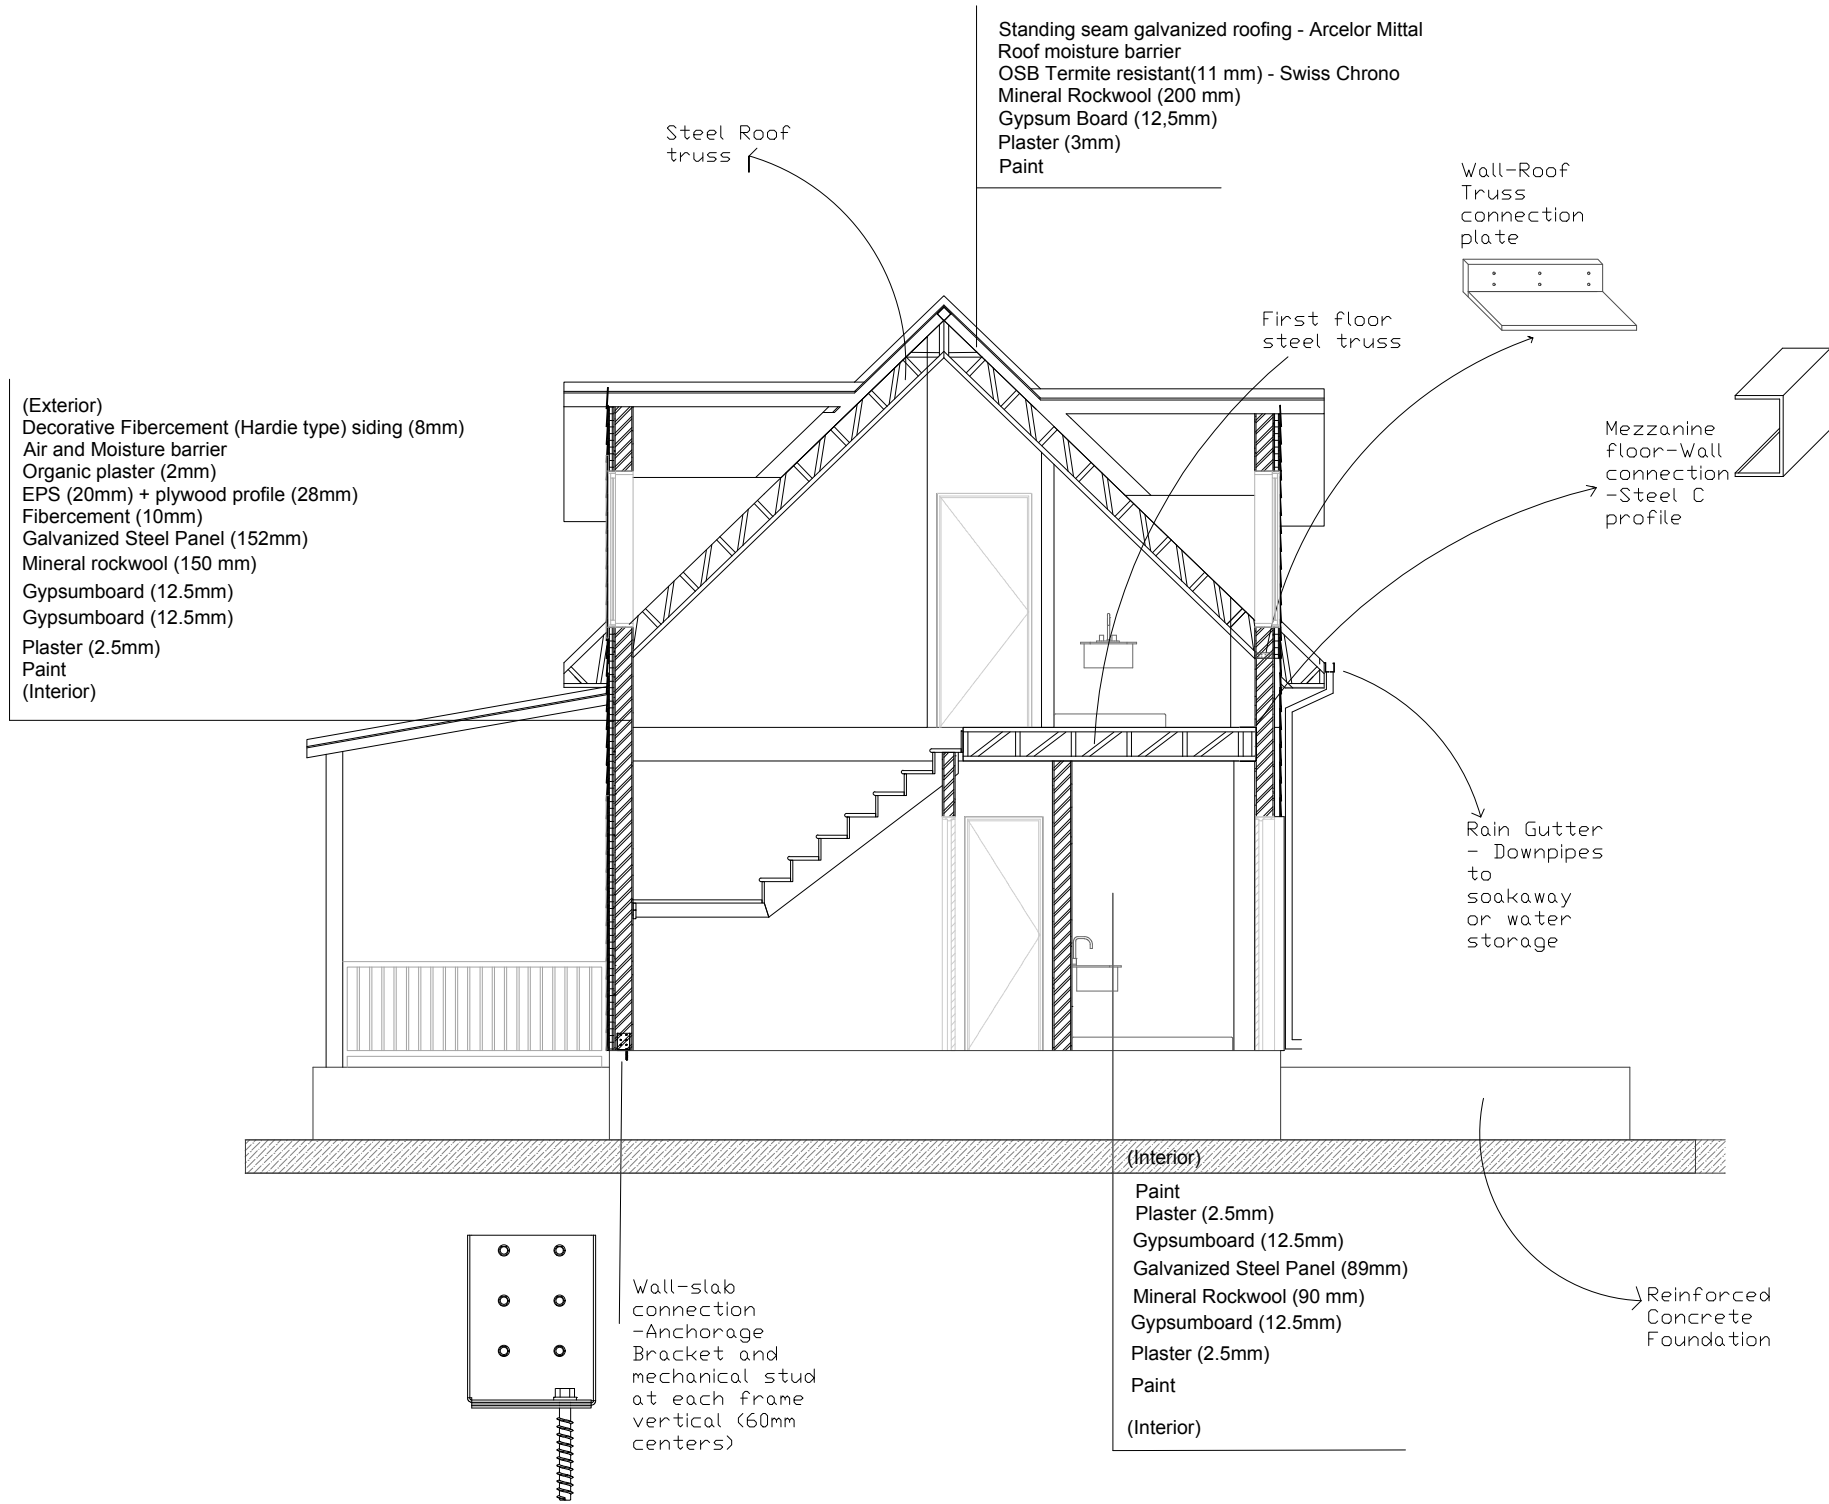

DETAIL SECTION
Scale: 1/50

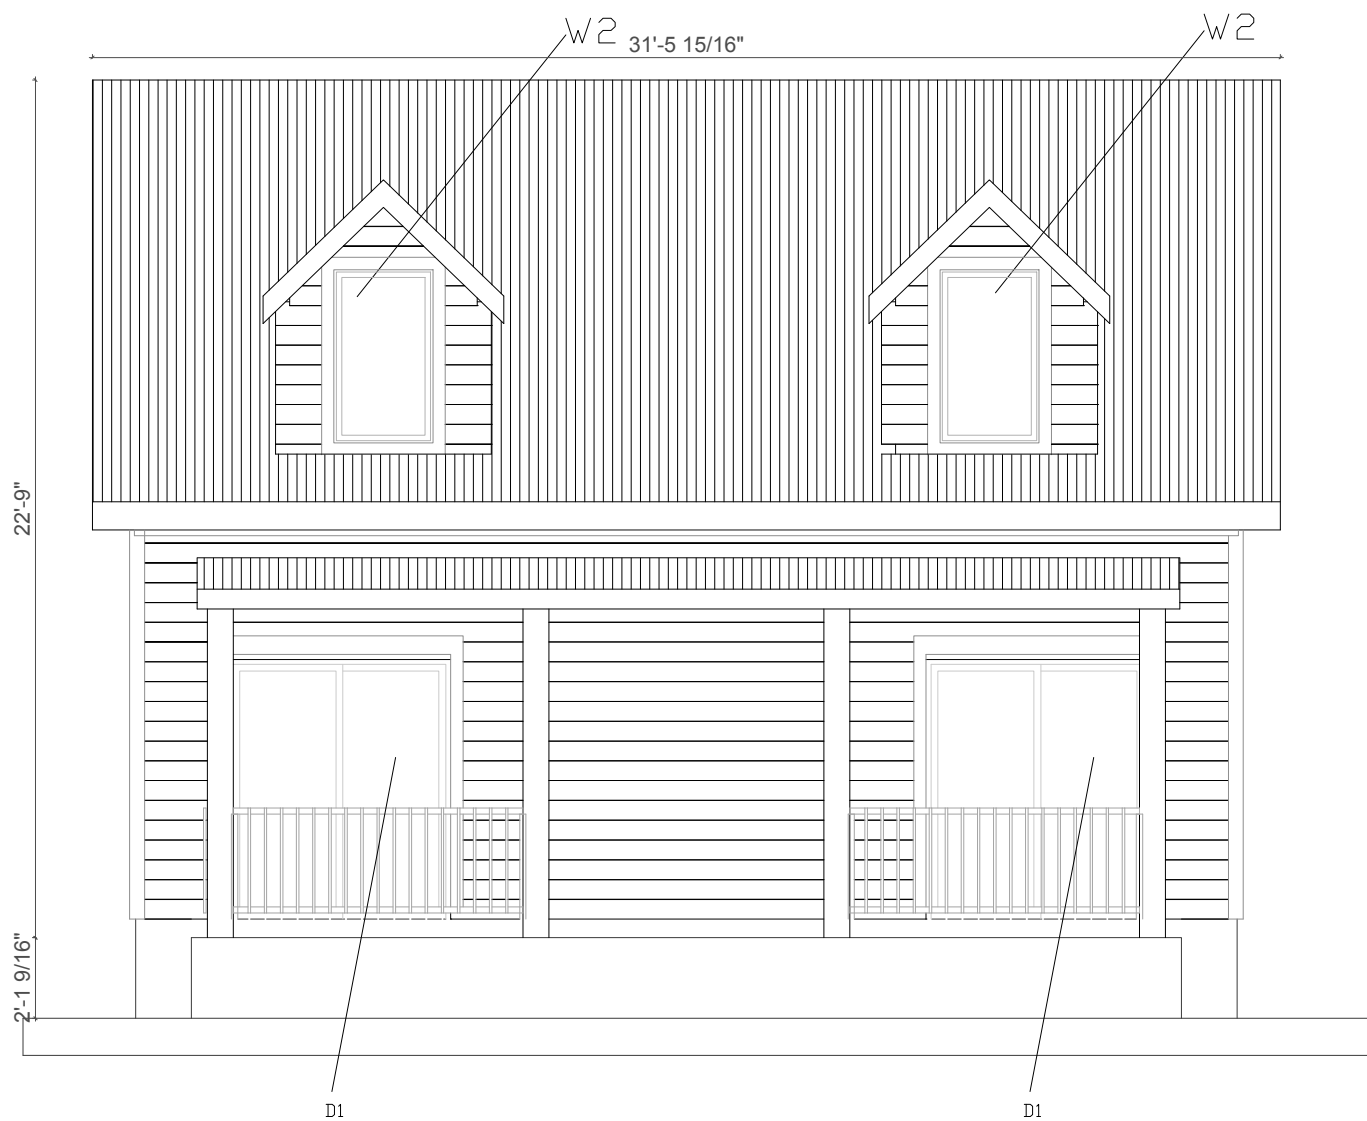


FRONT ELEVATION
Scale: 1/50

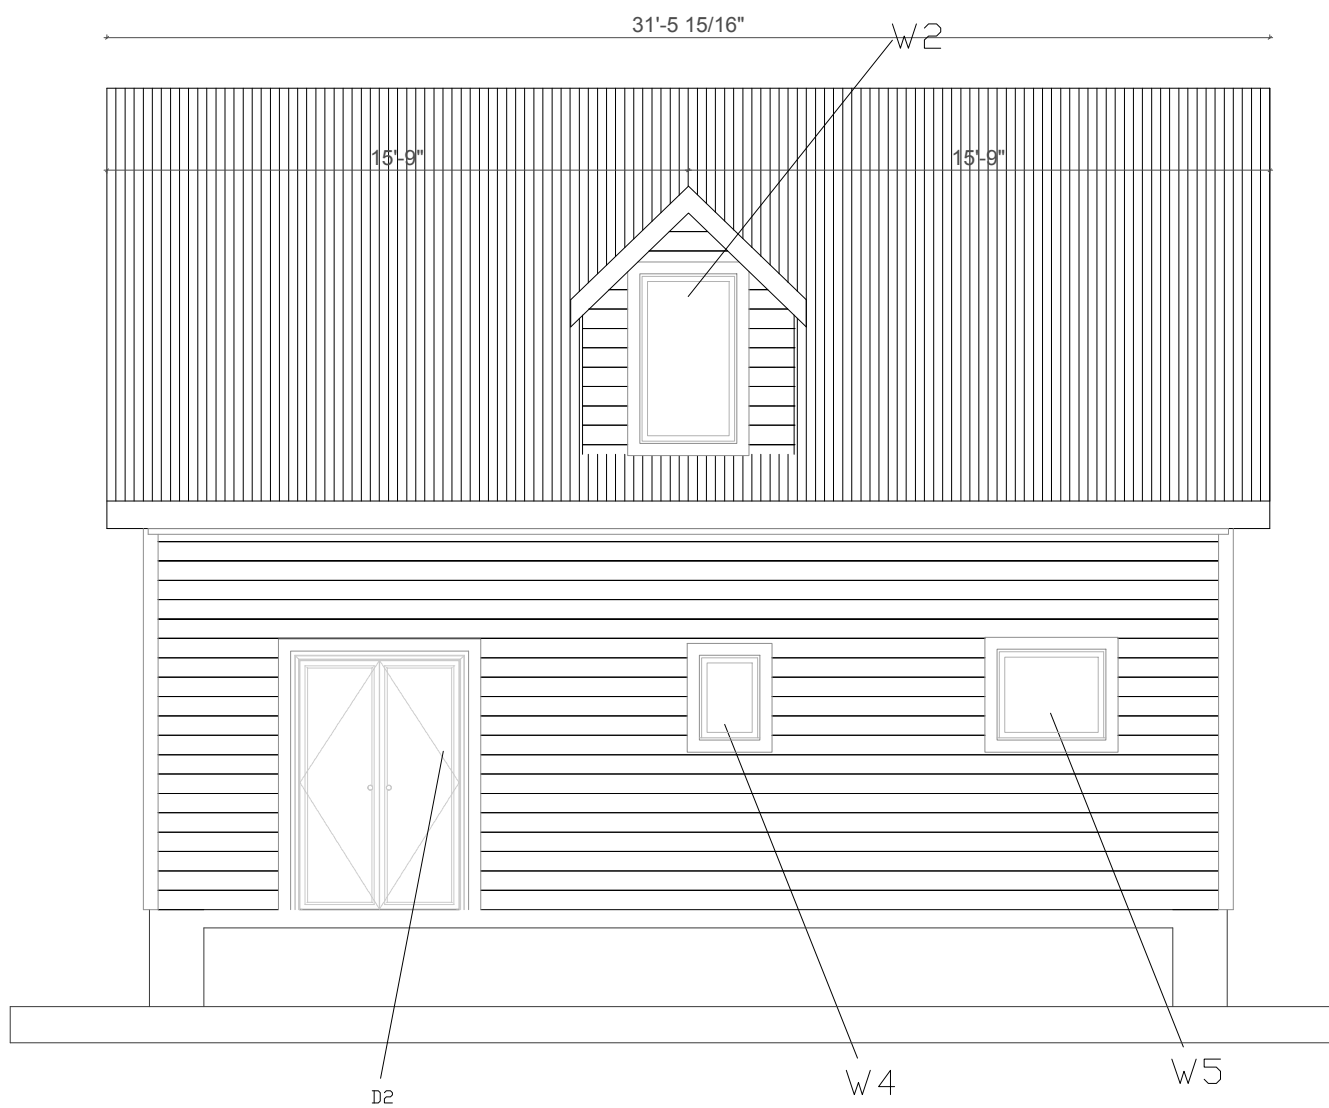


REAR ELEVATION

Scale: 1/50

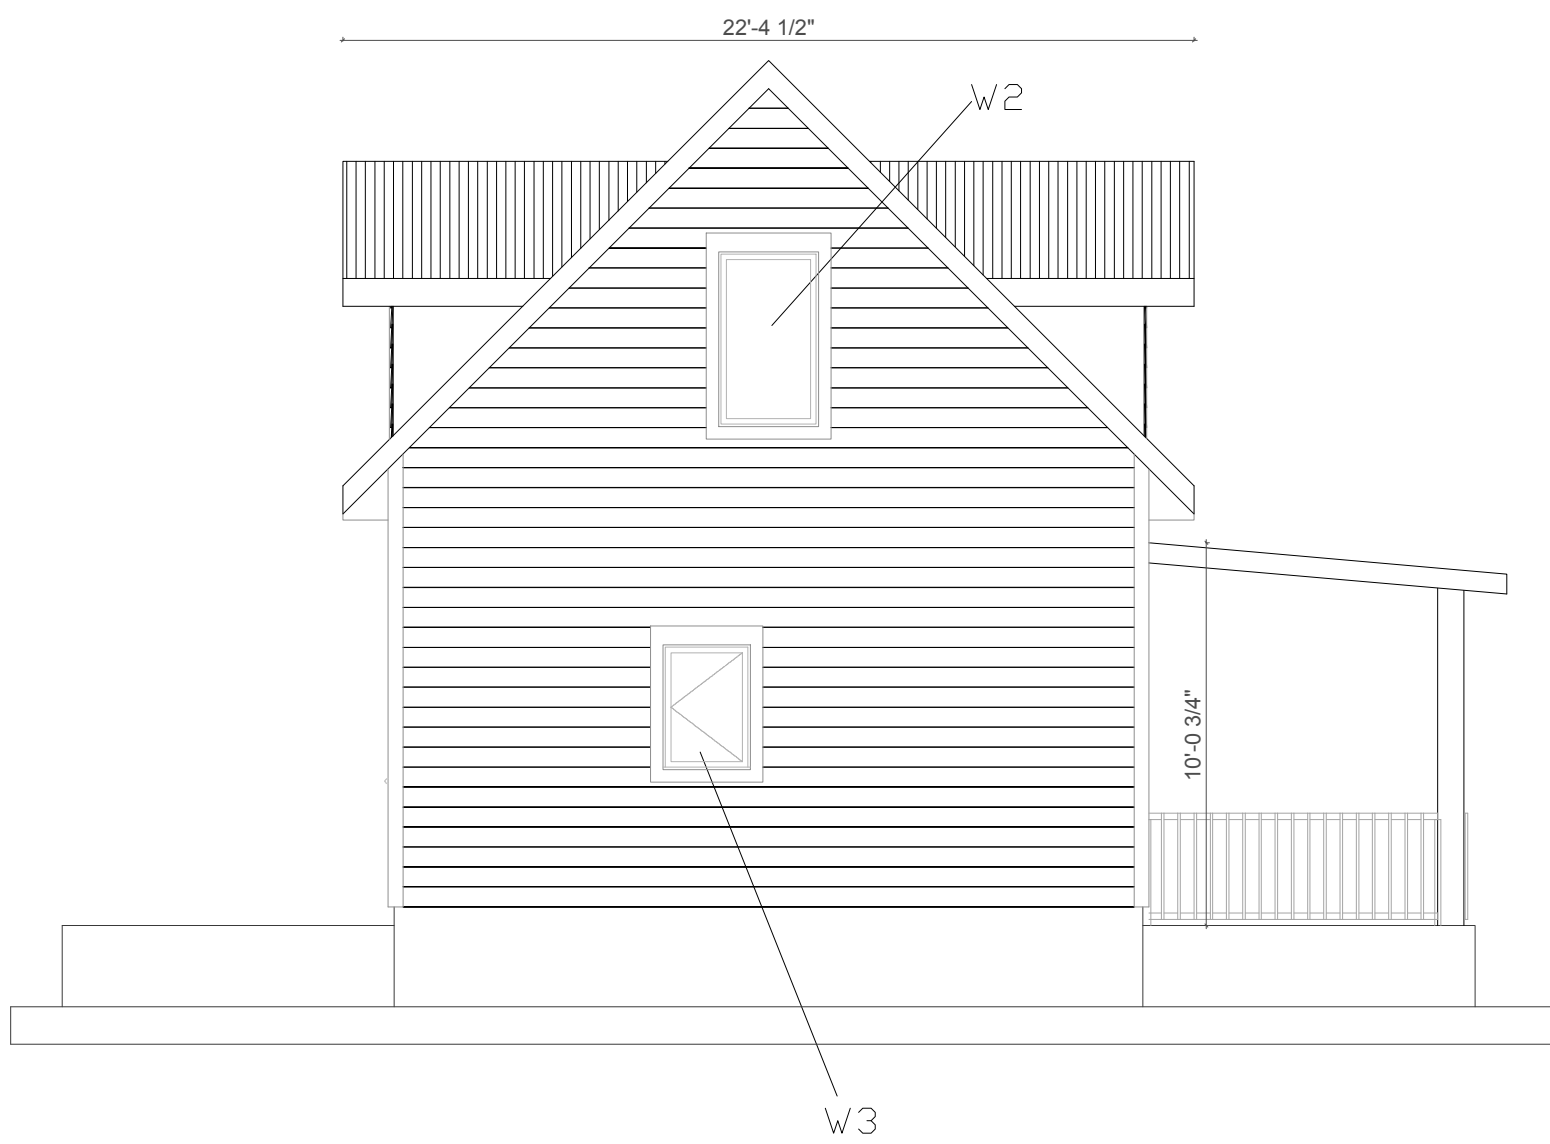

LEFT ELEVATION
Scale: 1/50

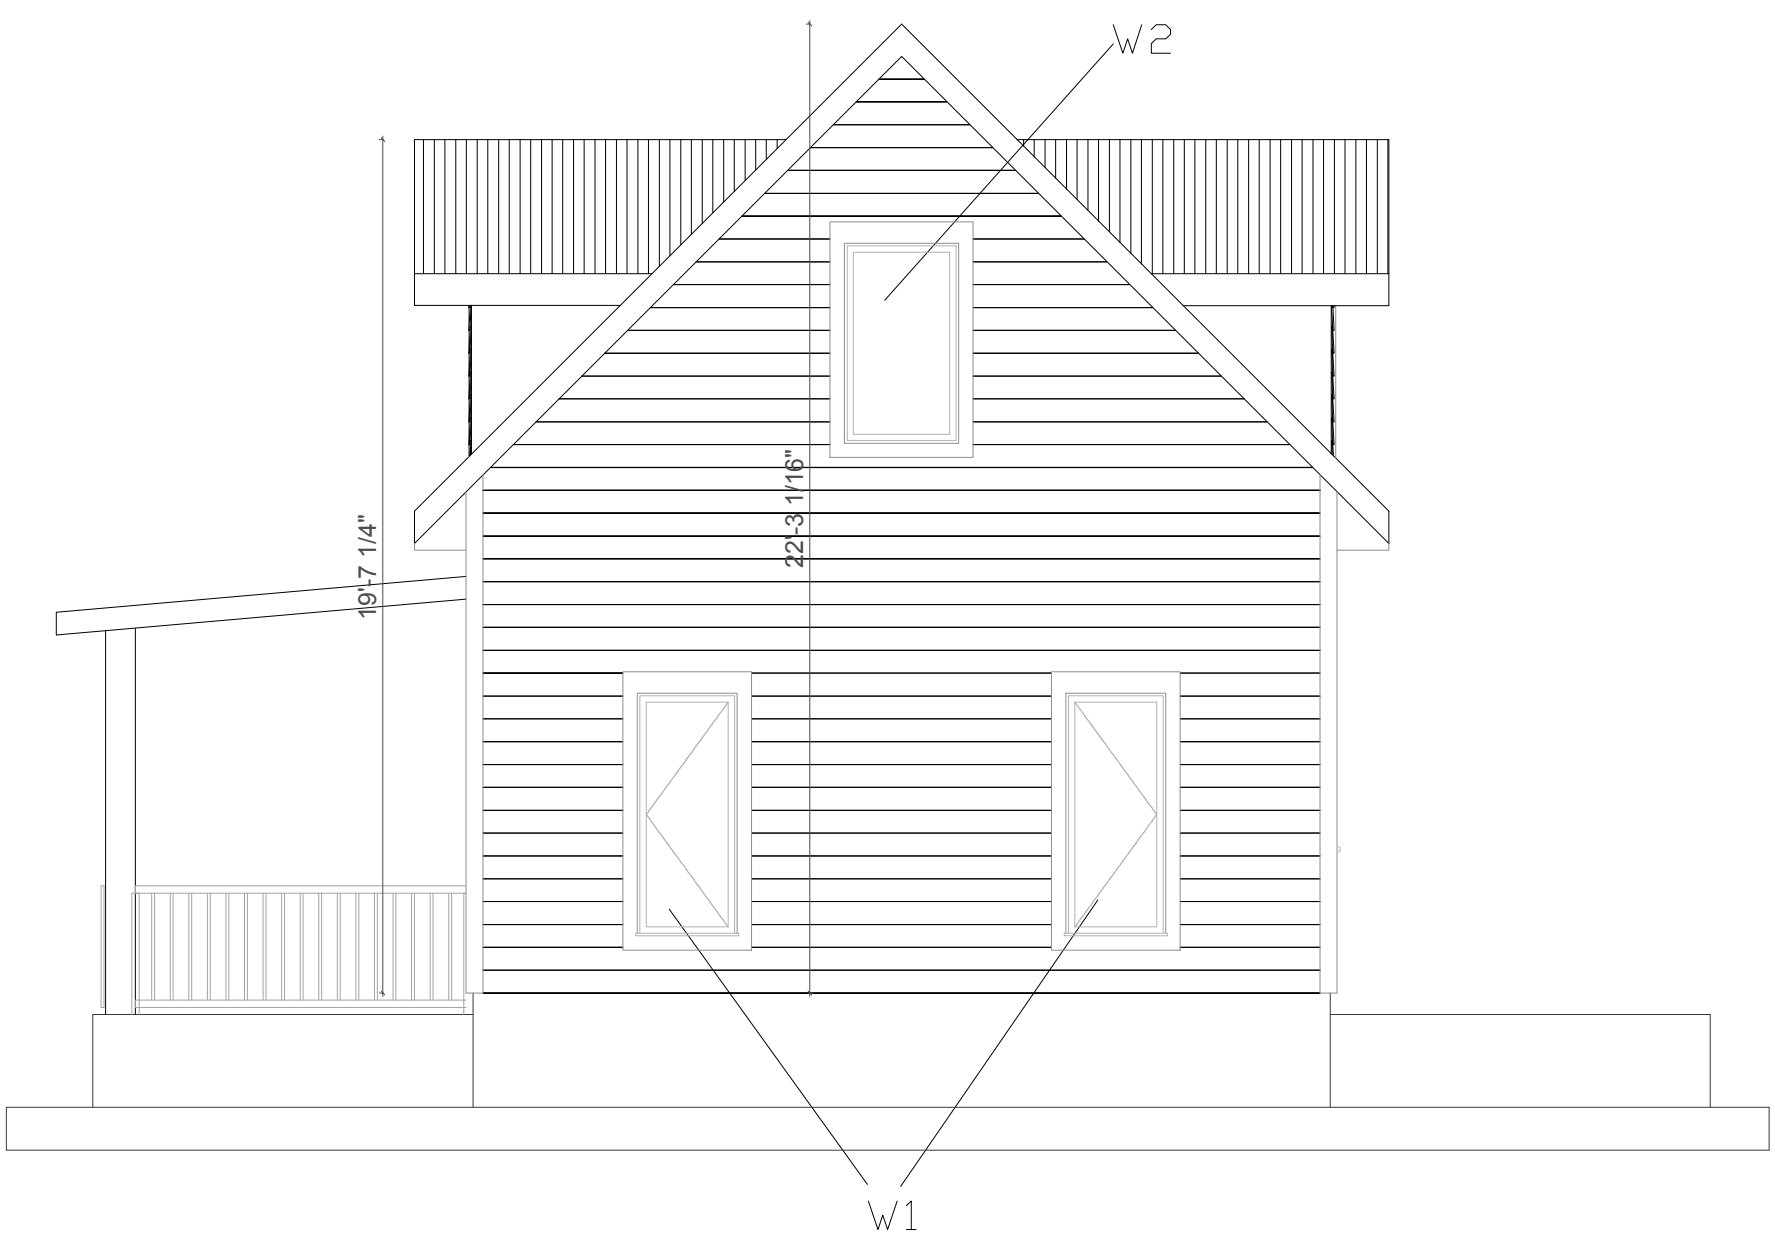

RIGHT ELEVATION
Scale: 1/50