


MAIN FLOOR

SCALE: 0.2400" = 1'-0"

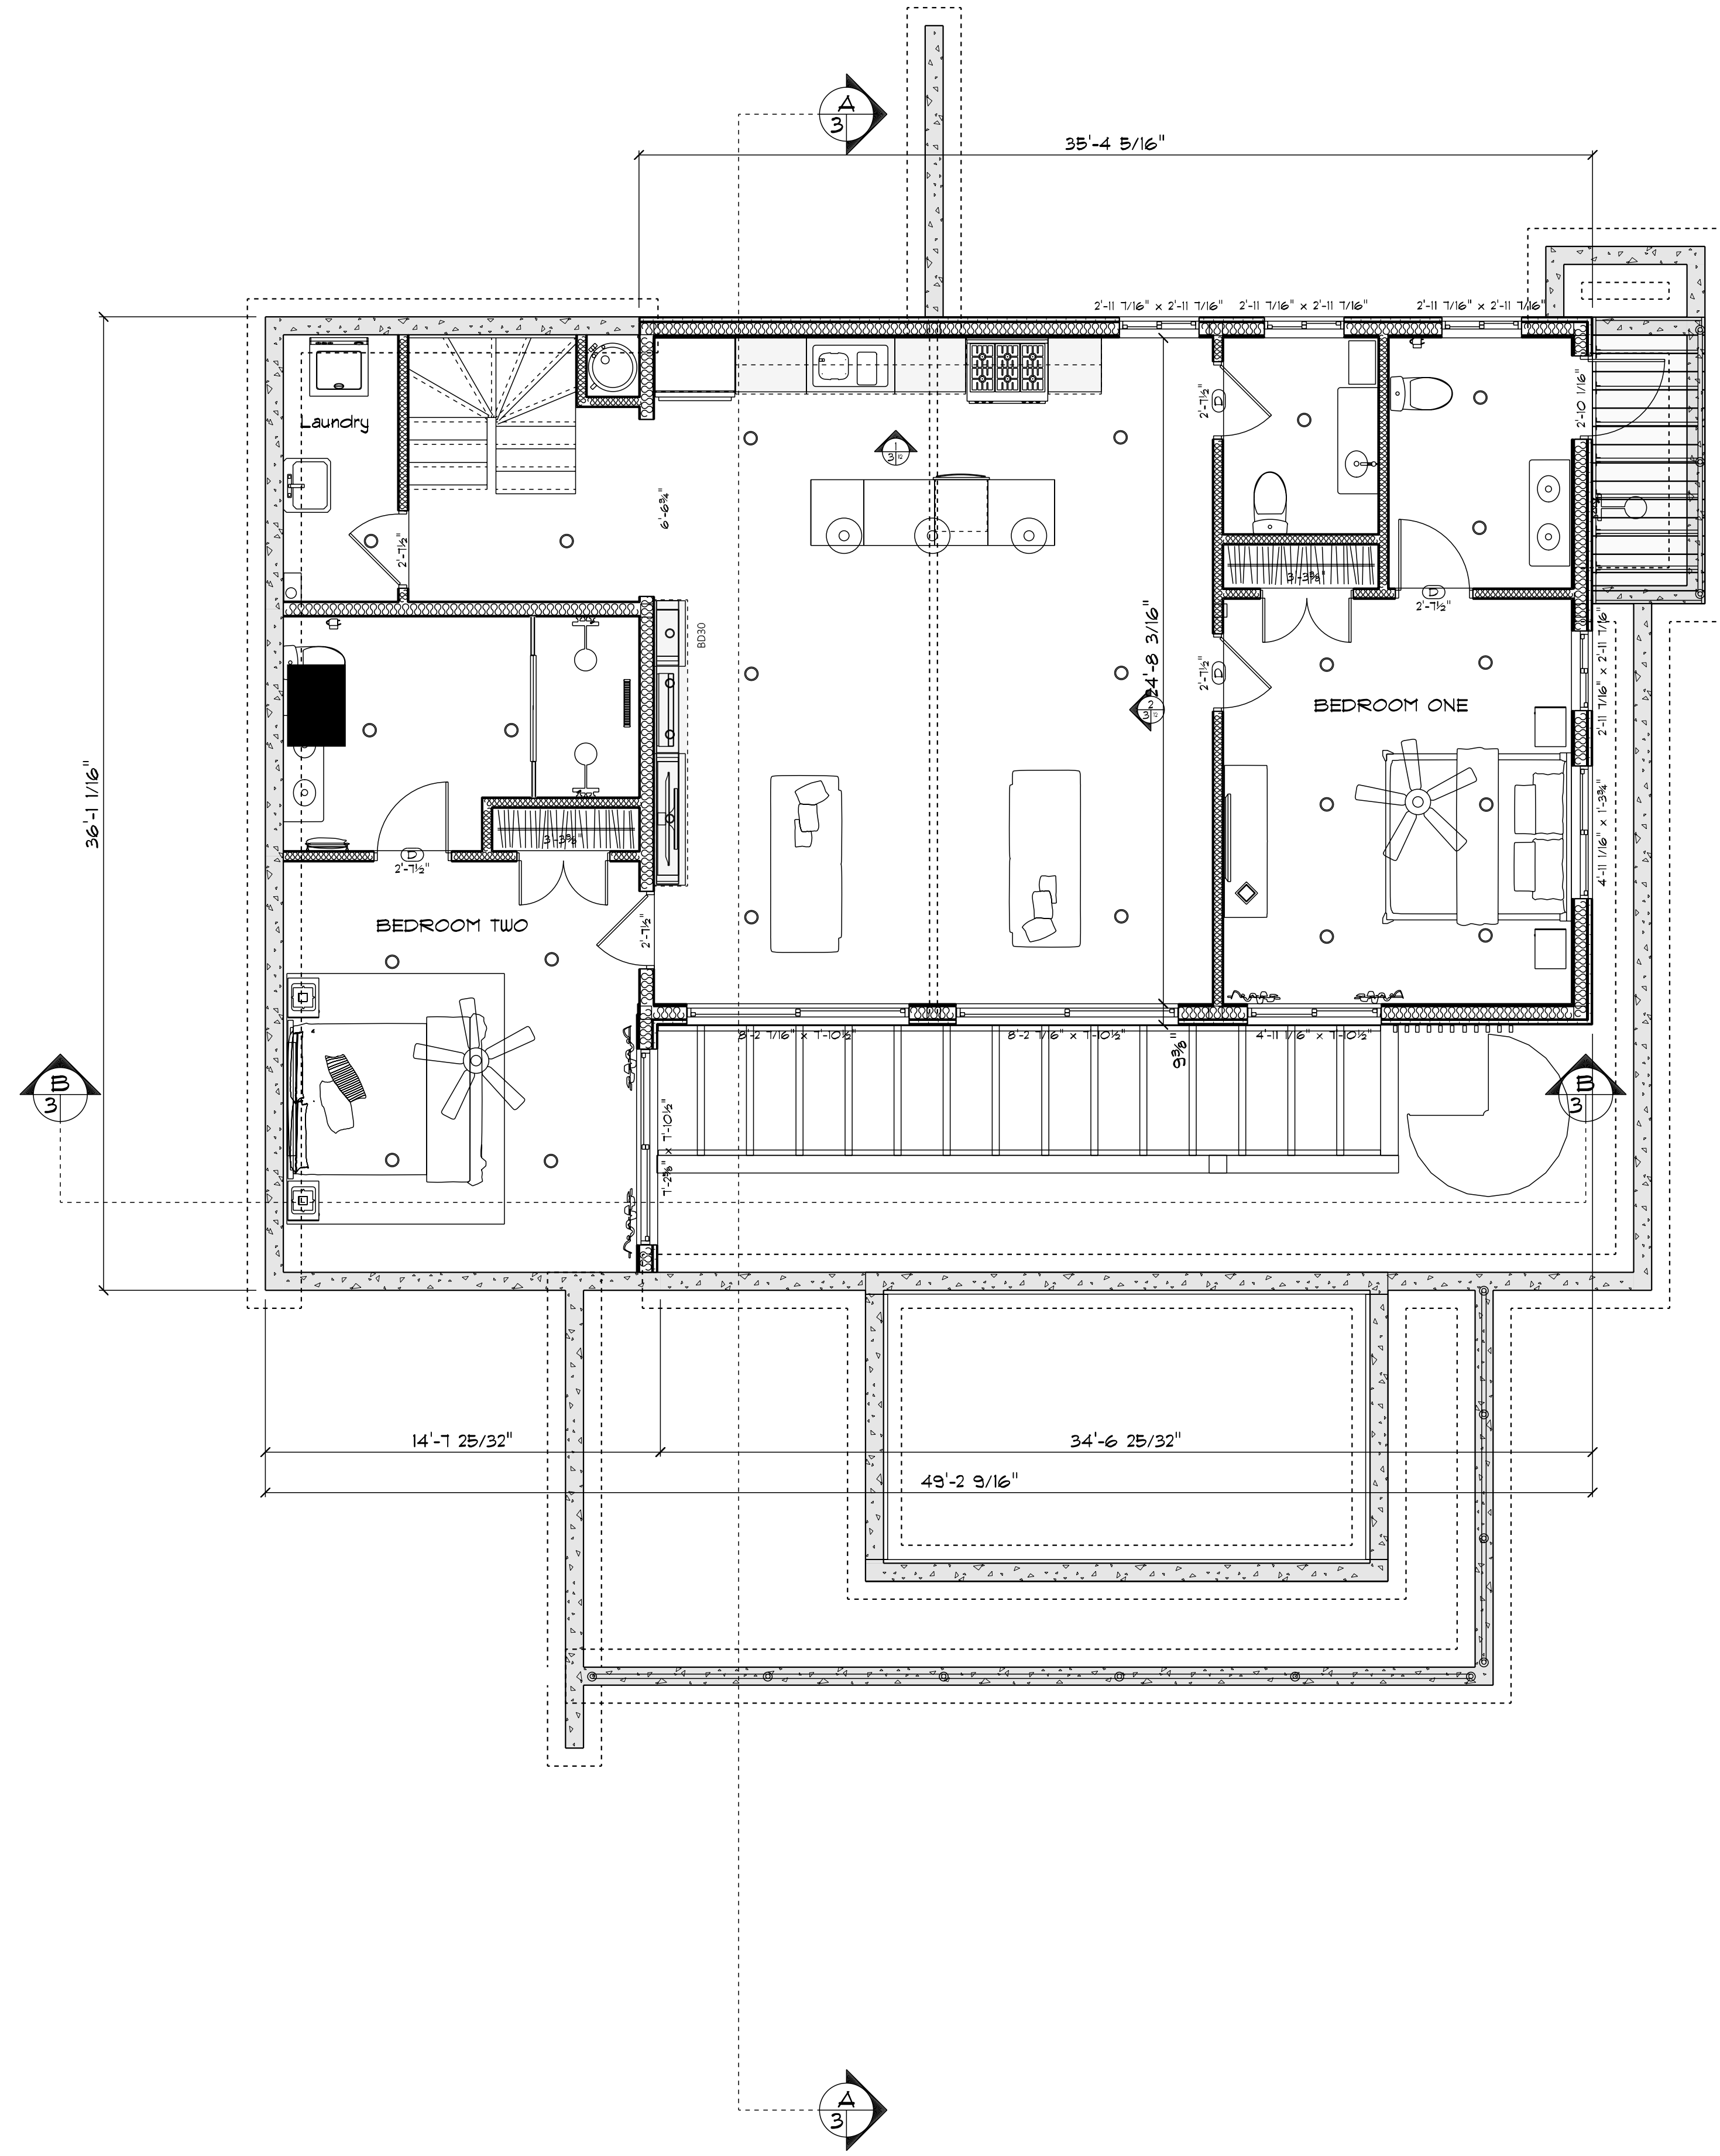

UPPER FLOOR

SCALE: 0.2400" = 1'-0"

